

TOTAL LENGTH OF ROAD REBLOCKING = 480.00 LN.M.
 (IN SPORADIC LOCATIONS) *200 ln.m*


○ SITE PLAN
 NTS

Handwritten signature




**SORSOGON CITY
 ENGINEERING OFFICE**


PROJECT TITLE:	DRAWN BY:	RECOMMENDED BY:	APPROVED BY:
PROPOSED REHAB./IMPROVEMENT OF LOCAL ROAD & DRAINAGE SYSTEM	ERWIN D. EQUIPADO CONST. & MAINT. GEN. FOREMAN	ROEL D. DOMES, CE/RMP CITY ENGINEER	HON. MA. ESTER E. HAMOR CITY MAYOR
LOC: BRGY. PANGPANG, WEST DISTRICT, SORSOGON CITY			

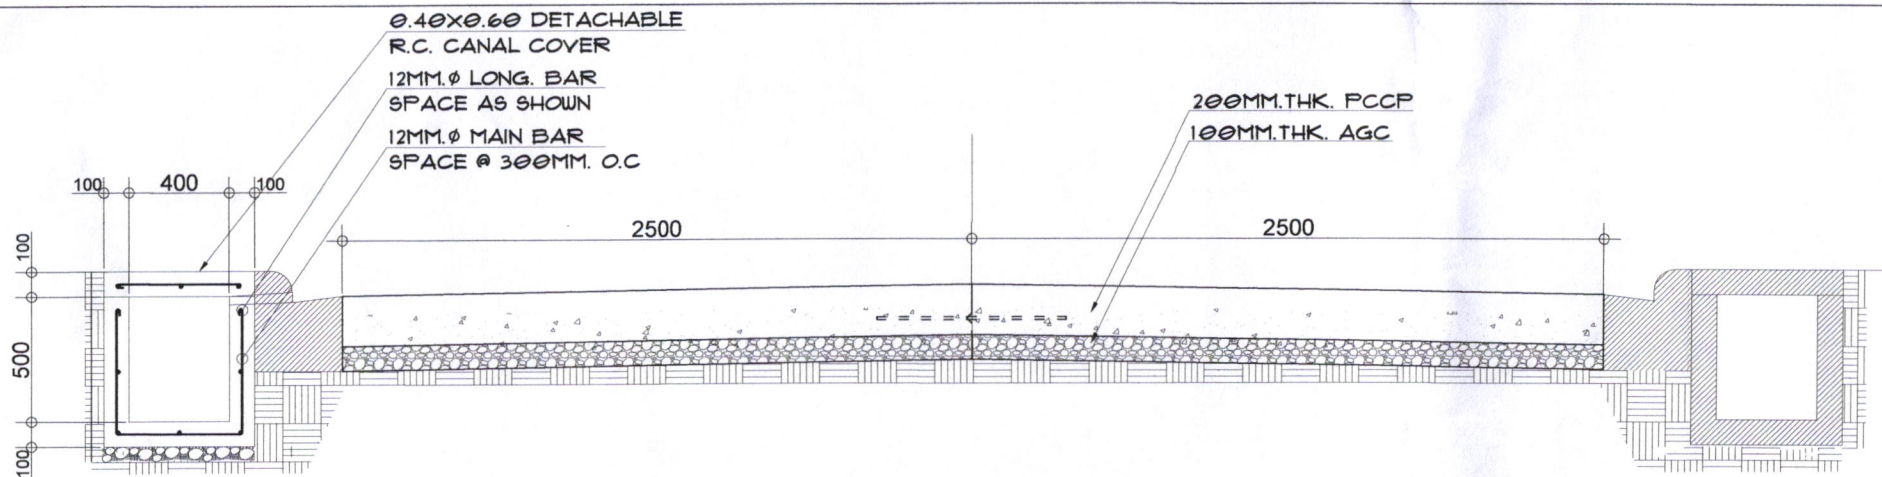


ROAD & R.C. CANAL SECTION DETAIL
NT6

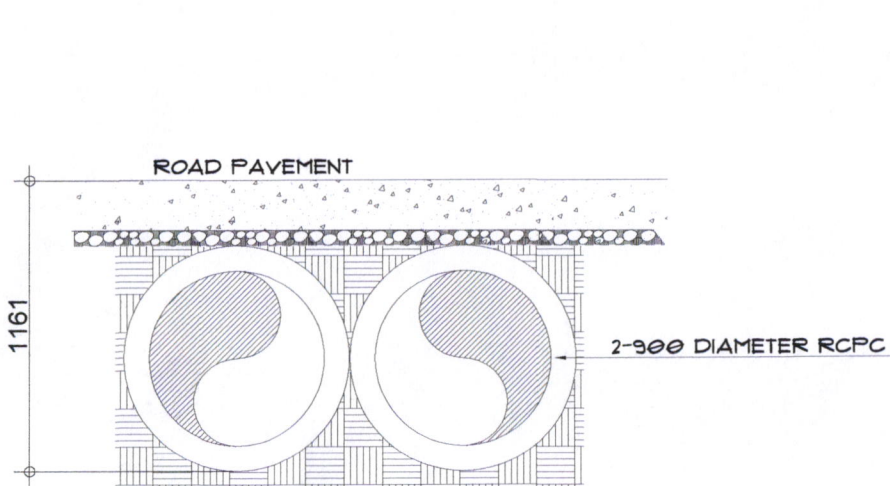

RCPC-2 SECTION DET.
1:30

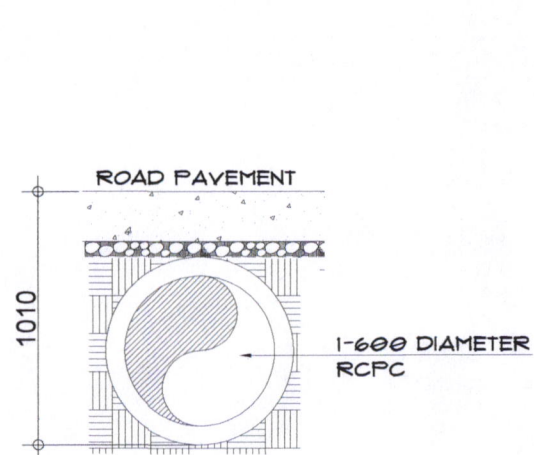

RCPC-1 SECTION DET.
1:30

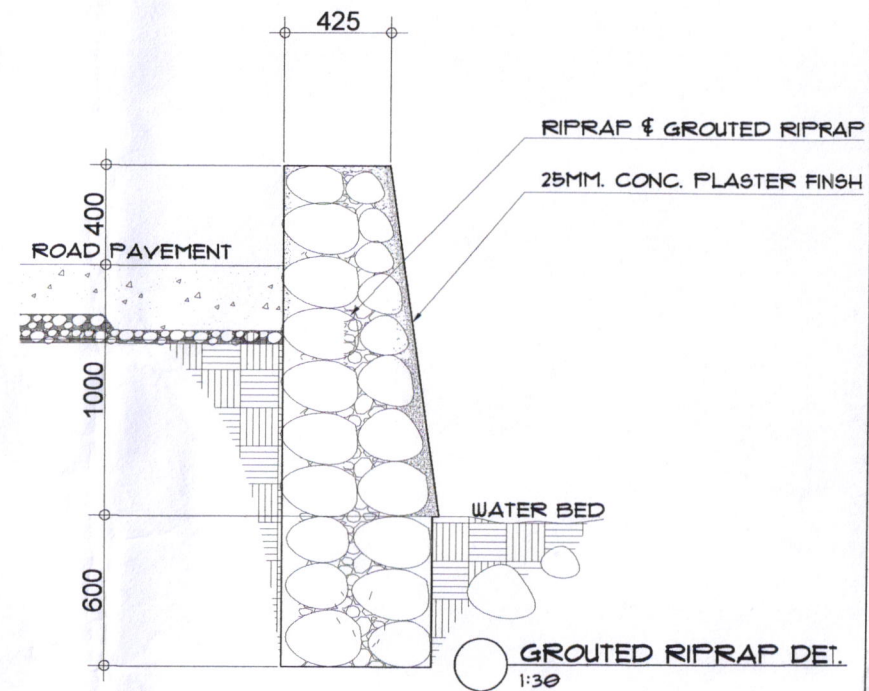

GRouted RIPRAP DET.
1:30



**SORSOGON CITY
ENGINEERING OFFICE**

PROJECT TITLE:	DRAWN BY:	RECOMMENDED BY:	APPROVED BY:
PROPOSED REHAB./IMPROVEMENT OF LOCAL ROAD & DRAINAGE SYSTEM			
LOC: BRGY. PANGPANG, WEST DISTRICT, SORSOGON CITY	ERWIN D. EQUIPADO CONST. & MAINT. GEN. FOREMAN	ROEL D. DOMER, CE/RMP CITY ENGINEER	HON. MA. ESTER E. HAMOR CITY MAYOR