


VICINITY MAP



LOCATION MAP

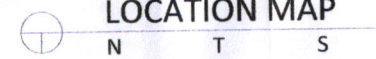

CITY OF SORSOGON
CITY ENGINEER'S OFFICE


PROJECT TITLE:
CONSTRUCTION OF LOCAL ROAD Phase 2

LOCATION: Brgy. Salog - Brgy. San Juan/Roro, East District
Sorsogon City

CADD BY:
[Signature]
IZRA D. HABLA
ARCHITECTURAL AIDE


RECOMMENDING APPROVAL:
[Signature]
ROEL D. DOMERCE
CITY ENGINEER

APPROVED BY:
[Signature]
Hon. MA. ESTER HAMOR
CITY MAYOR

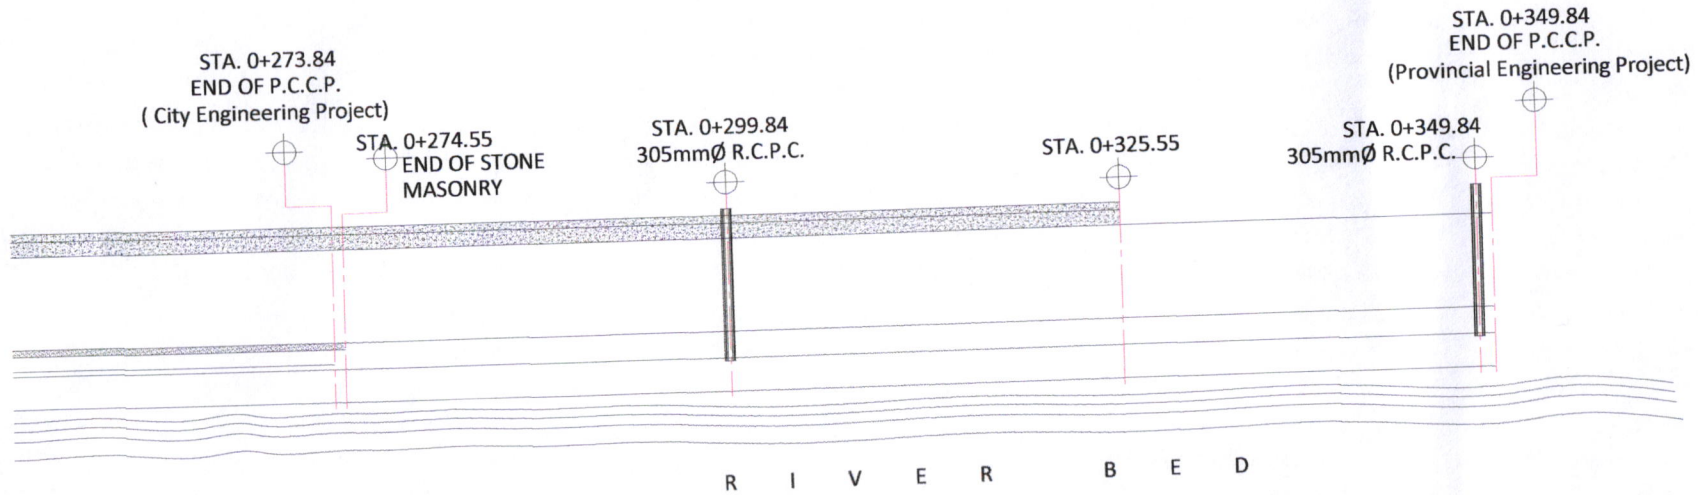

LEGEND :


STA. 0+ 273.84 - STA. + 349.84	P.C.C.P., t=230mm
STA. 0+ 273.84 - STA. + 349.84	LOCATION OF RAILING
STA. 0+ 274.55 - STA. + 325.55	STONE MASONRY
STA. 0+ 299.84	LOCATION OF
STA. 0+ 349.84	305mm Ø RCPC


STRAIGHT LINE DIAGRAM
 SCALE 1:500M.




CITY OF SORSOGON
CITY ENGINEER'S OFFICE

PROJECT TITLE:	CADD BY:	RECOMMENDING APPROVAL:	APPROVED BY:
CONSTRUCTION OF LOCAL ROAD Phase 2			
LOCATION: Brgy. Salog - Brgy. San Juan/Roro, East District Sorsogon City	IZRA D. HABLA ARCHITECTURAL AIDE	ROEL D. DOMER CE CITY ENGINEER	Hon. MA. ESTER HAMOR CITY MAYOR

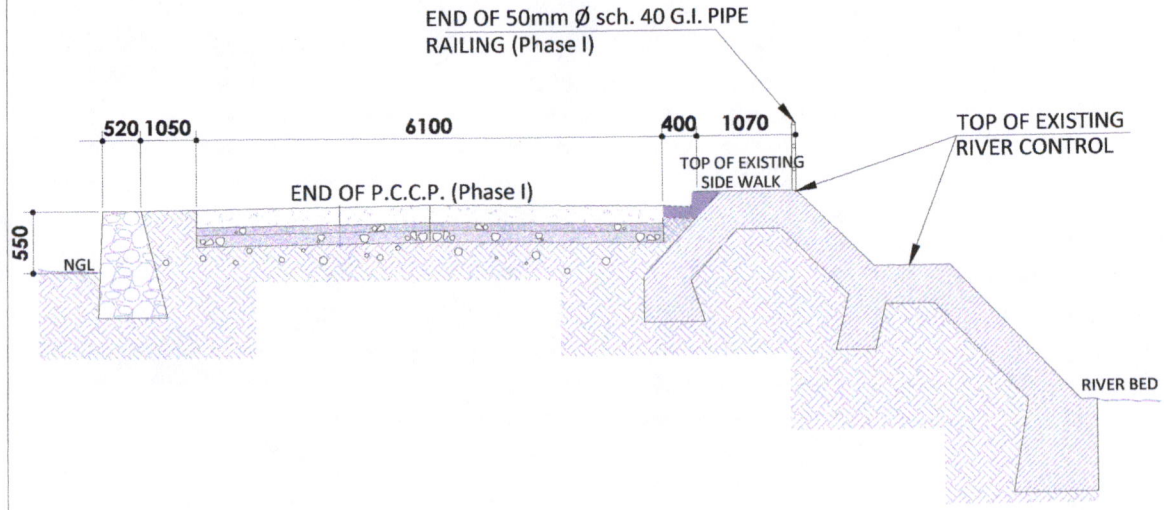

⊕ CROSS - SECTION @ STA. 0+273.84
SCALE 1:100M.

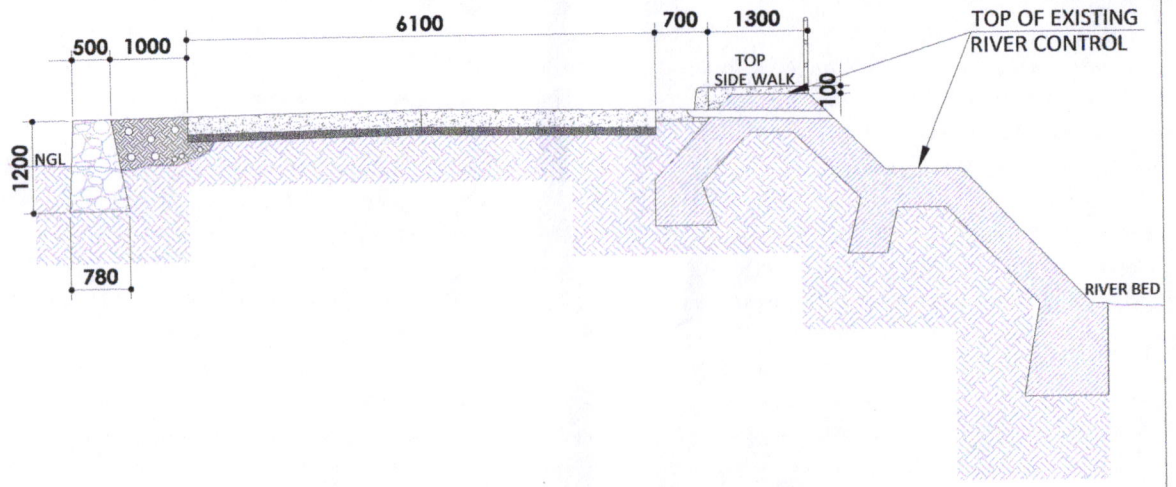


⊕ CROSS - SECTION @ STA. 0+291.55
SCALE 1:100M.




CITY OF SORSOGON
CITY ENGINEER'S OFFICE

PROJECT TITLE:	CADD BY:	RECOMMENDING APPROVAL:	APPROVED BY:
CONSTRUCTION OF LOCAL ROAD Phase 2			
LOCATION: Brgy. Salog - Brgy. San Juan/Roro, East District Sorsogon City	IZRA D. HABLA ARCHITECTURAL AIDE	ROEL D. DOMESCE CITY ENGINEER	Hon. MA. ESTER HAMOR CITY MAYOR

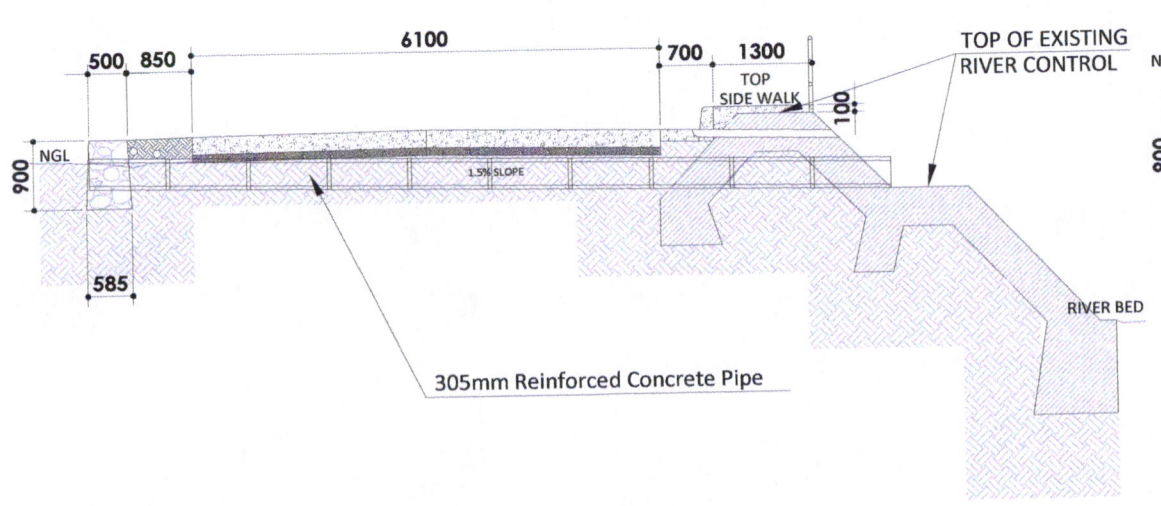

CROSS - SECTION @ STA. 0+299.84
SCALE 1:100M.

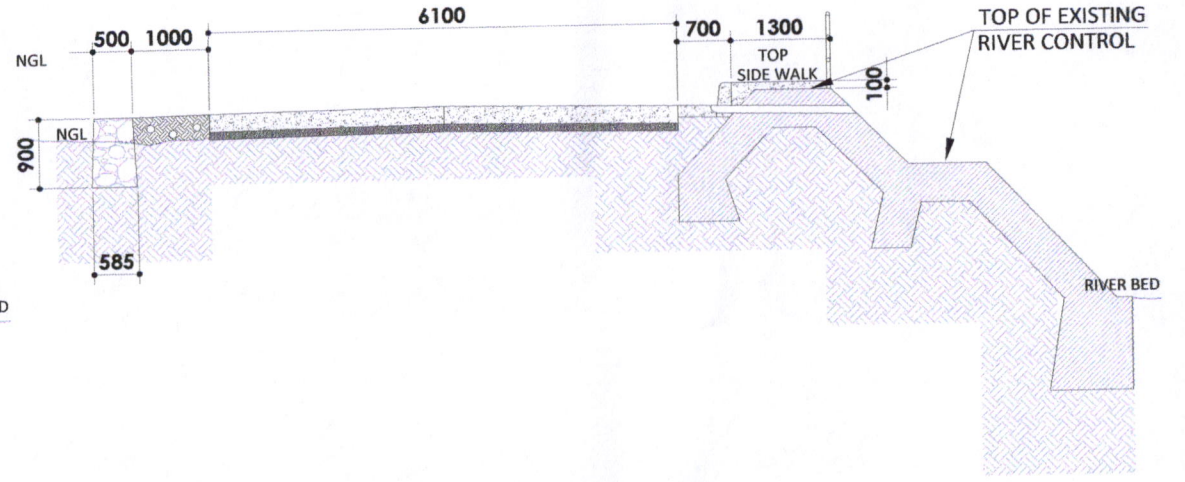


CROSS - SECTION @ STA. 0+325.55
SCALE 1:100M.



CITY OF SORSOGON
CITY ENGINEER'S OFFICE

PROJECT TITLE:	CADD BY:	RECOMMENDING APPROVAL:	APPROVED BY:
CONSTRUCTION OF LOCAL ROAD Phase 2			
LOCATION: Brgy. Salog - Brgy. San Juan/Roro, East District Sorsogon City	IZRA D. HABLA ARCHITECTURAL AIDE	ROEL D. DOMER CE CITY ENGINEER	Hon. MA. ESTER HAMOR CITY MAYOR

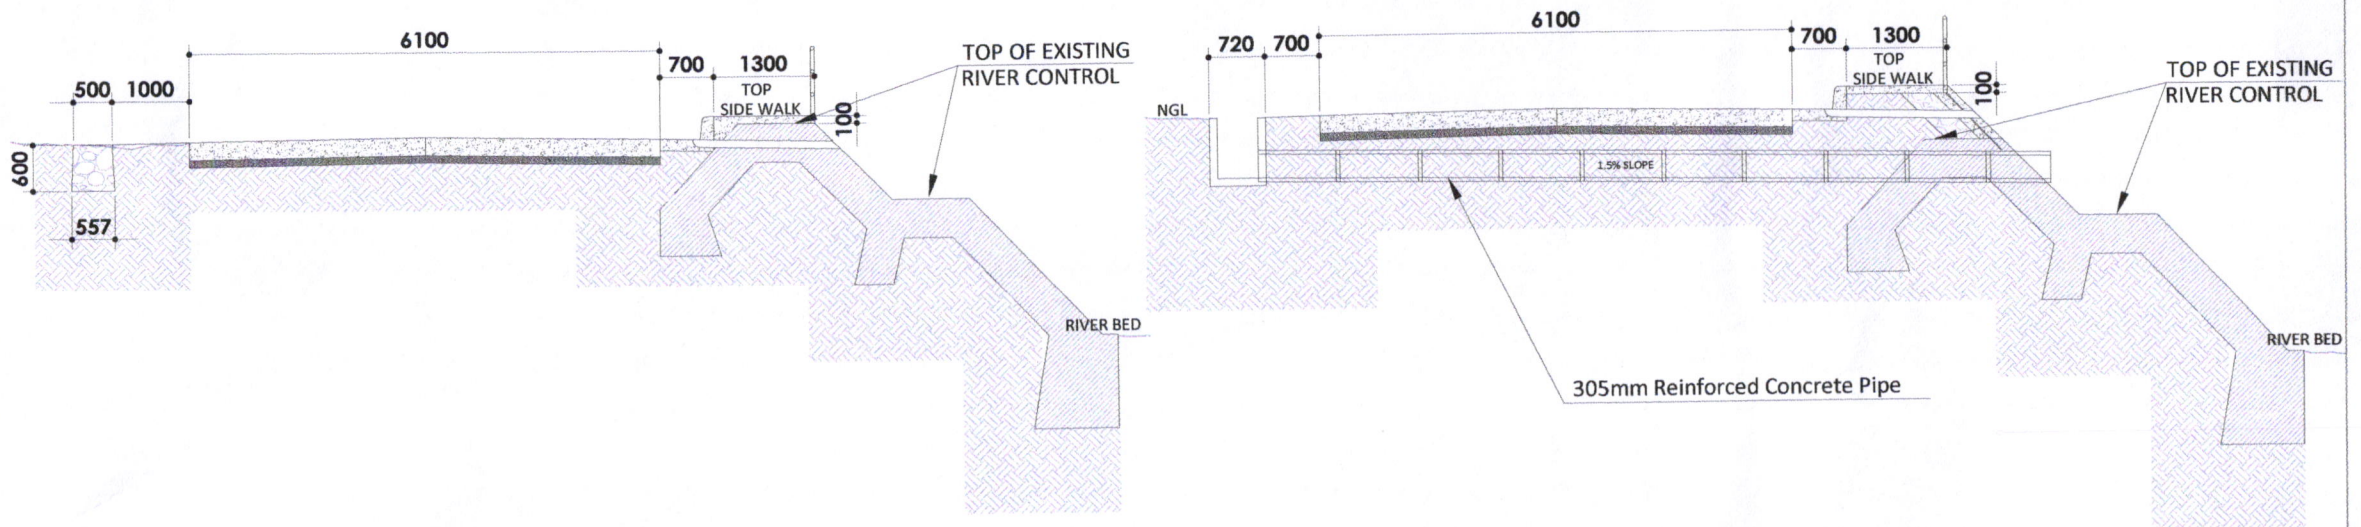

⊕ CROSS - SECTION @ STA. 0+328.84
SCALE 1:100M.

⊕ CROSS - SECTION @ STA. 0+349.84
SCALE 1:100M.



CITY OF SORSOGON
CITY ENGINEER'S OFFICE

PROJECT TITLE:

CONSTRUCTION OF LOCAL ROAD Phase 2

LOCATION: Brgy. Salog - Brgy. San Juan/Roro, East District
Sorsogon City

CADD BY:


[Signature]
IZRA D. HABLA
ARCHITECTURAL AIDE

RECOMMENDING APPROVAL:


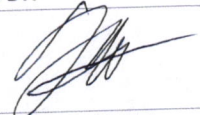
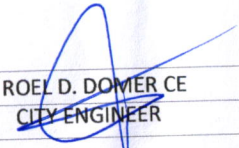
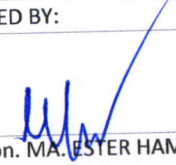
[Signature]
ROEL D. DOMER CE
CITY ENGINEER

APPROVED BY:

[Signature]
Hon. MA. ESTER HAMOR
CITY MAYOR

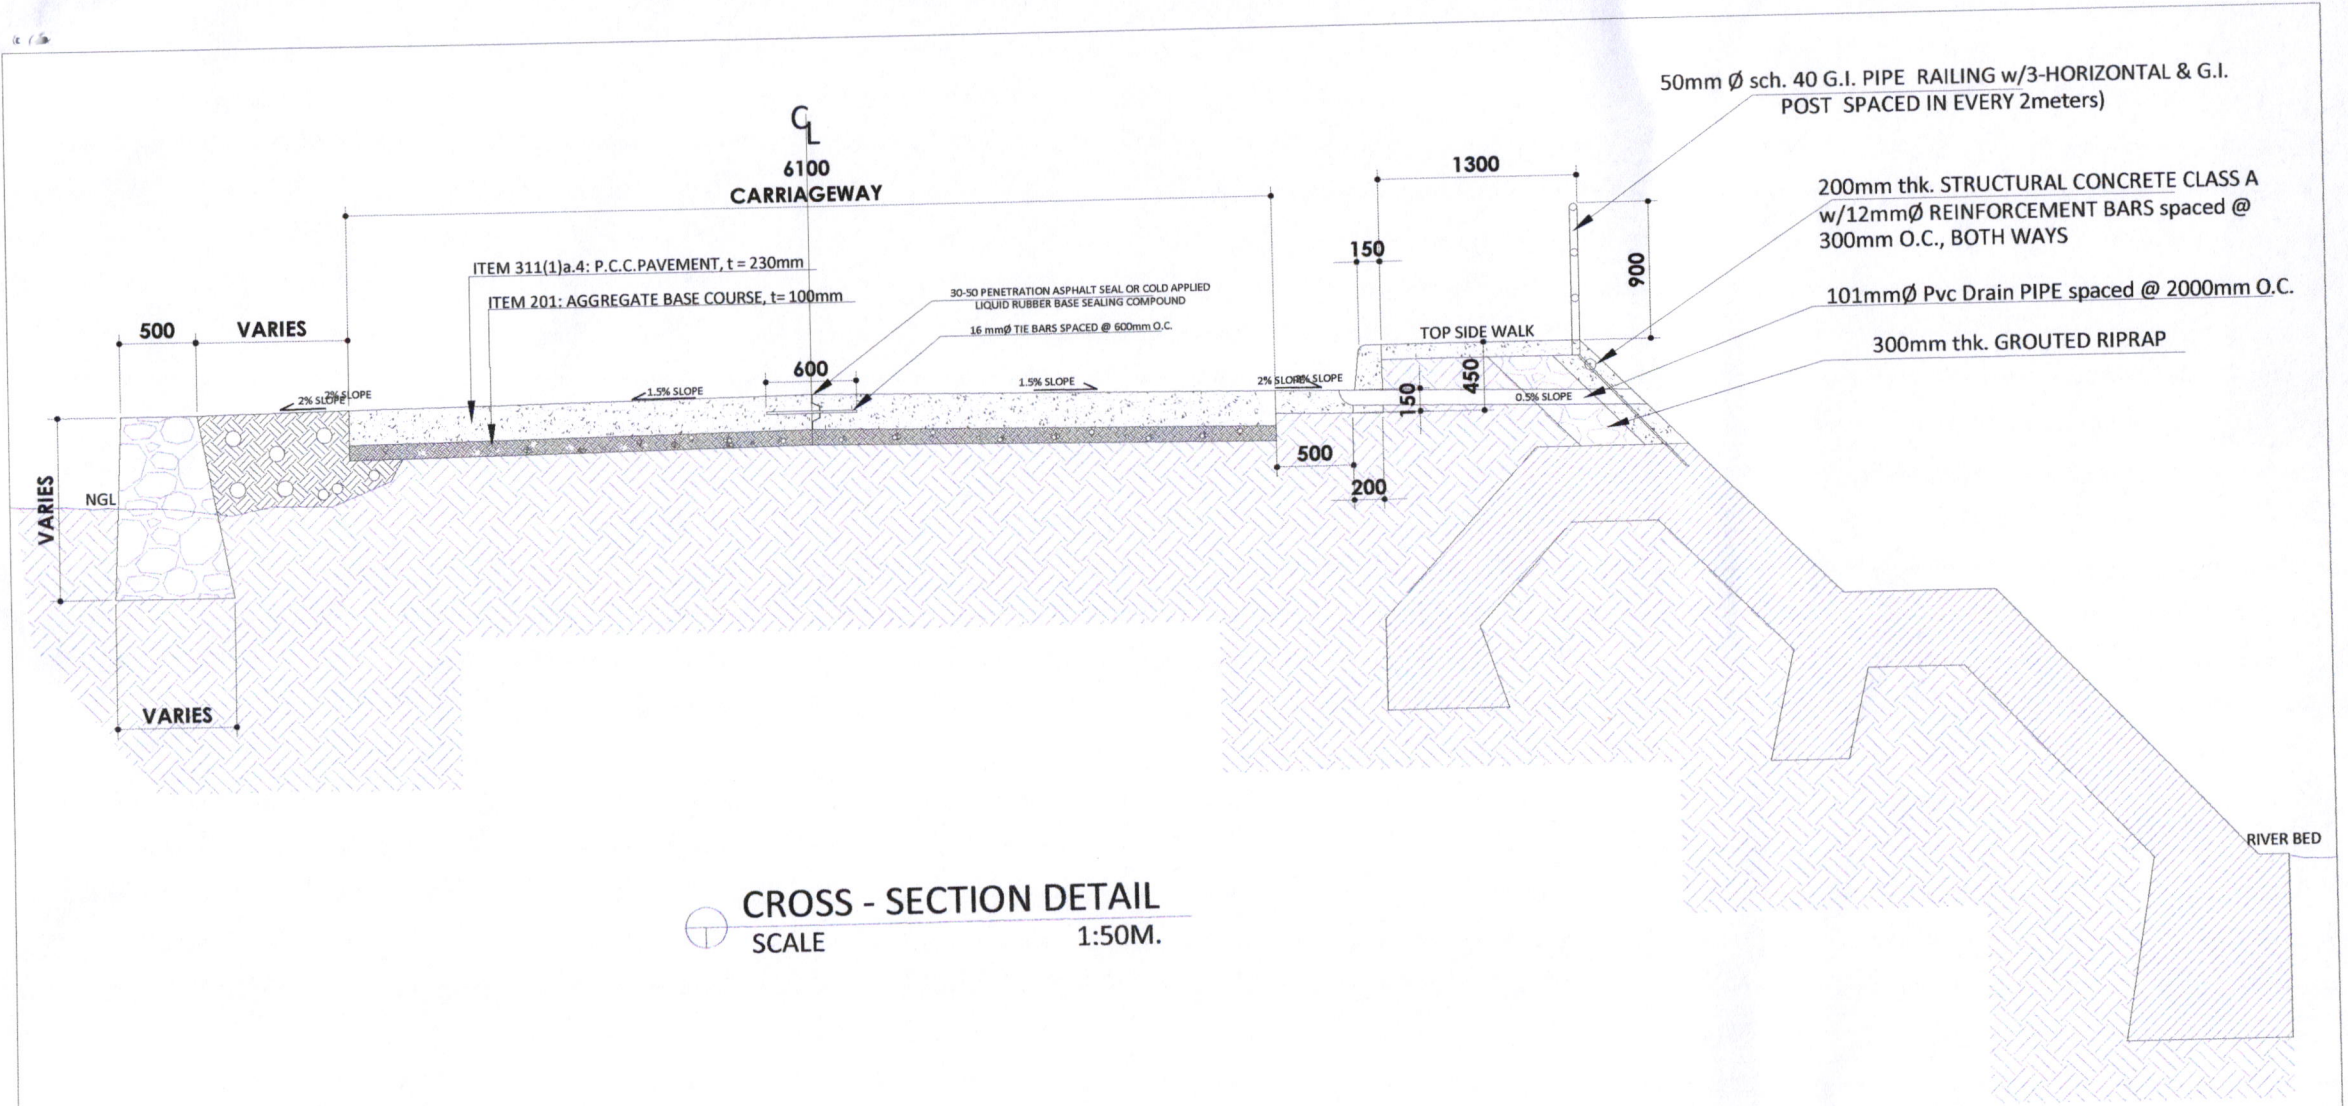

CROSS - SECTION DETAIL
SCALE 1:50M.

 <p>CITY OF SORSOGON CITY ENGINEER'S OFFICE</p>	PROJECT TITLE:	CADD BY:	RECOMMENDING APPROVAL:	APPROVED BY:
	CONSTRUCTION OF LOCAL ROAD Phase 2			
	LOCATION: Brgy. Salog - Brgy. San Juan/Roro, East District Sorsogon City	IZRA D. HABLA ARCHITECTURAL AIDE	ROEL D. DOMER CE CITY ENGINEER	Hon. MA. ESTER HAMOR CITY MAYOR