
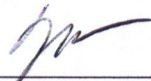
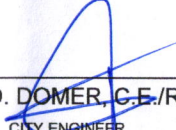
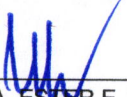


LOCATION MAP

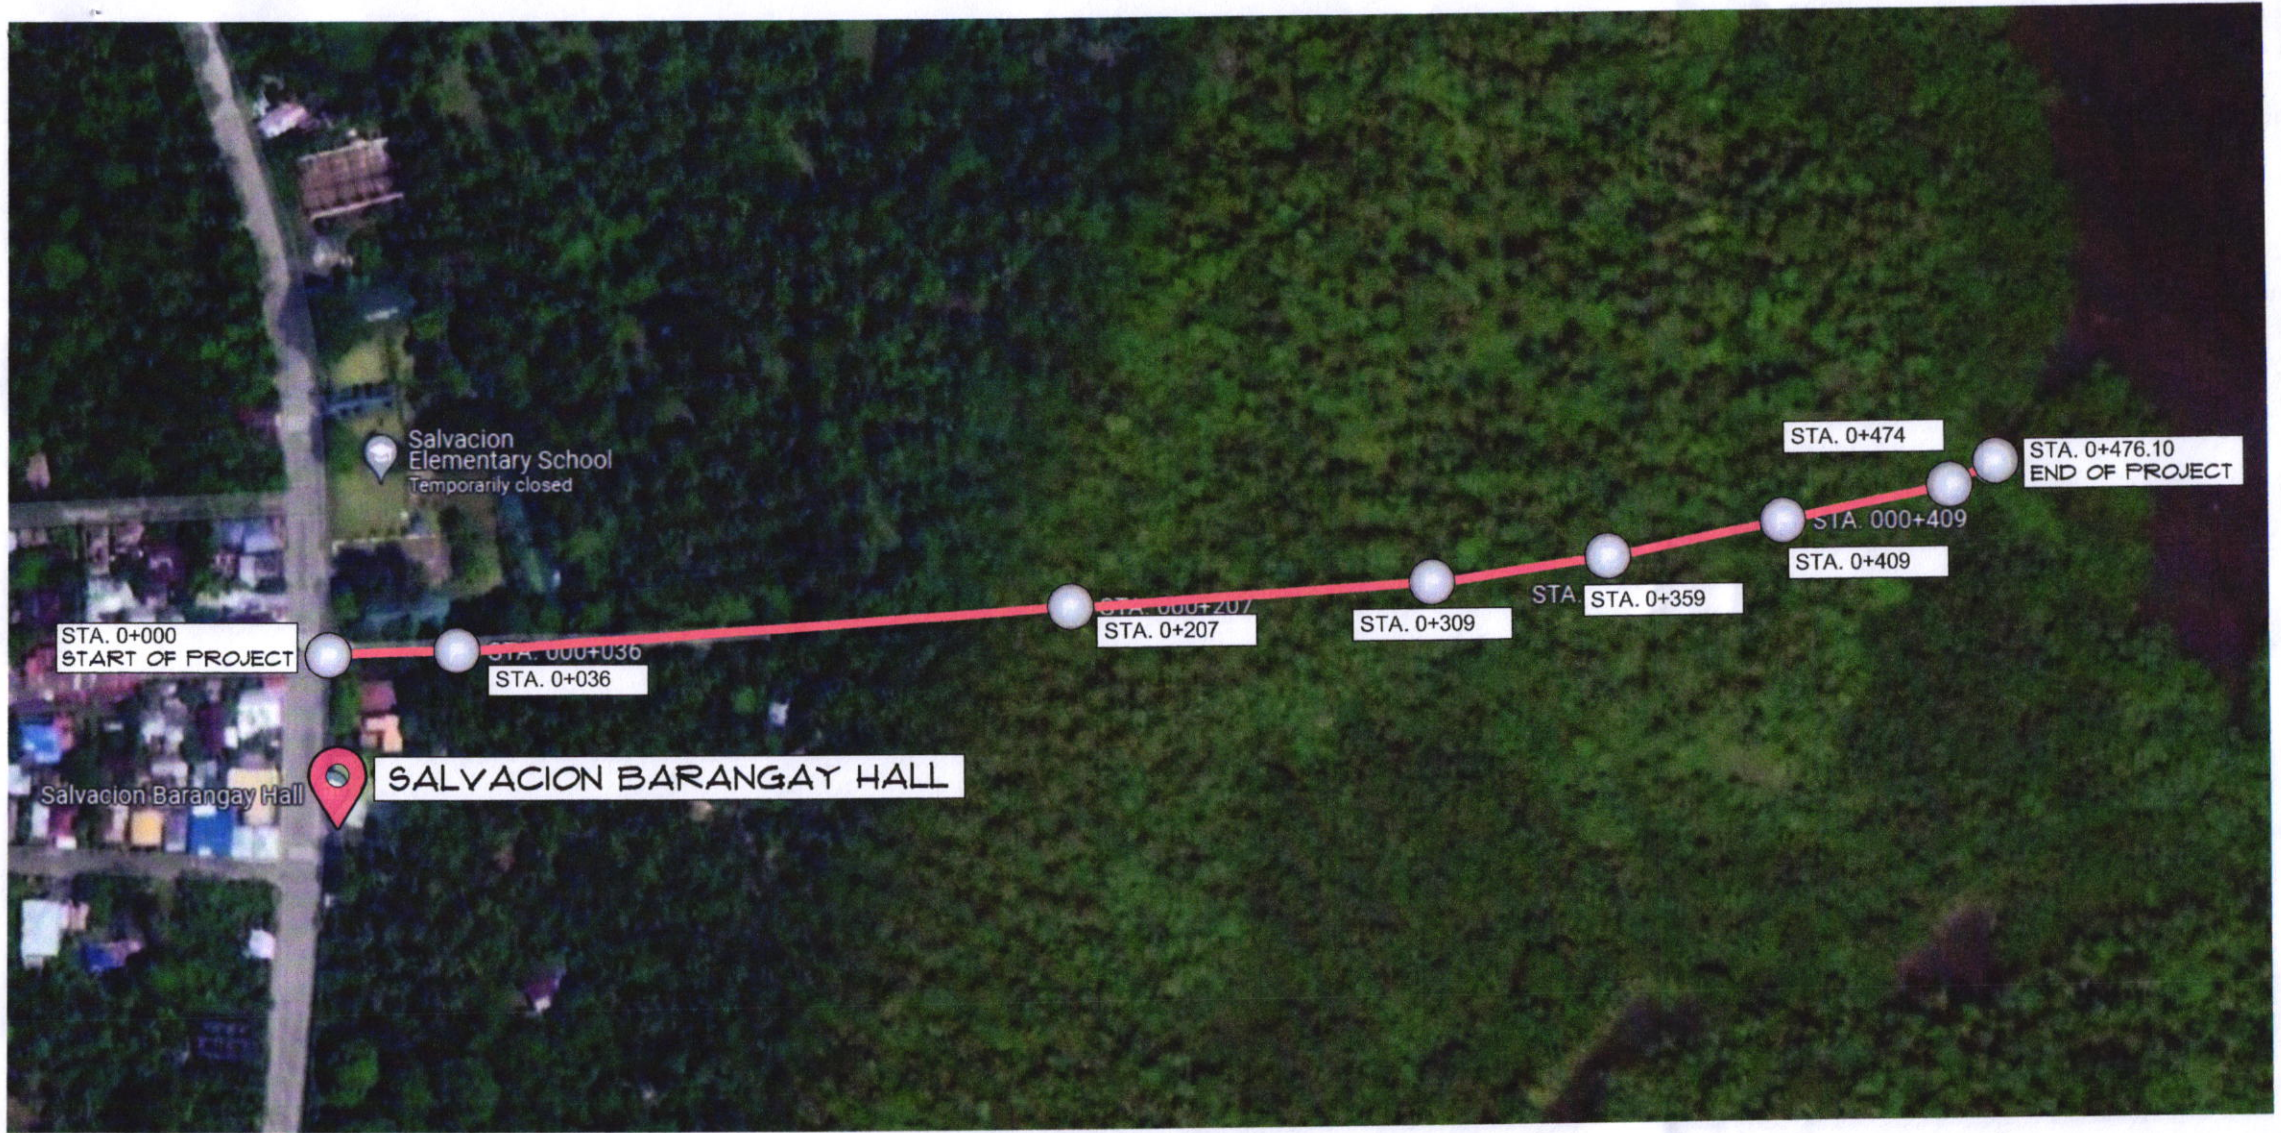


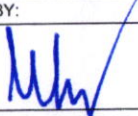



SORSOGON CITY
**CITY ENGINEER'S
 OFFICE**

PROJECT TITLE:	DRAWN BY:	RECOMMENDING APPROVAL :	APPROVED BY:
CONSTRUCTION OF FARM TO MARKET ROAD			
LOCATION : BRGY. SALVACION , BACON DIST. SORSOGON CITY	IZRA D. HABLA ARCHITECTURAL AIDE	ROEL D. DOMER, C.E./RMP CITY ENGINEER	HON. MA. ESTER E. HAMOR CITY MAYOR



VICINITY MAP


 <p>SORSOGON CITY CITY ENGINEER'S OFFICE</p>	PROJECT TITLE:	DRAWN BY:	RECOMMENDING APPROVAL :	APPROVED BY:
	CONSTRUCTION OF FARM TO MARKET ROAD			
	LOCATION : BRGY. SALVACION, BACON DIST. SORSOGON CITY	IZRA D. HABLA ARCHITECTURAL AIDE	ROEL D. HOMER, C.E./RMP CITY ENGINEER	HON. MA. ESTER E. HAMOR CITY MAYOR

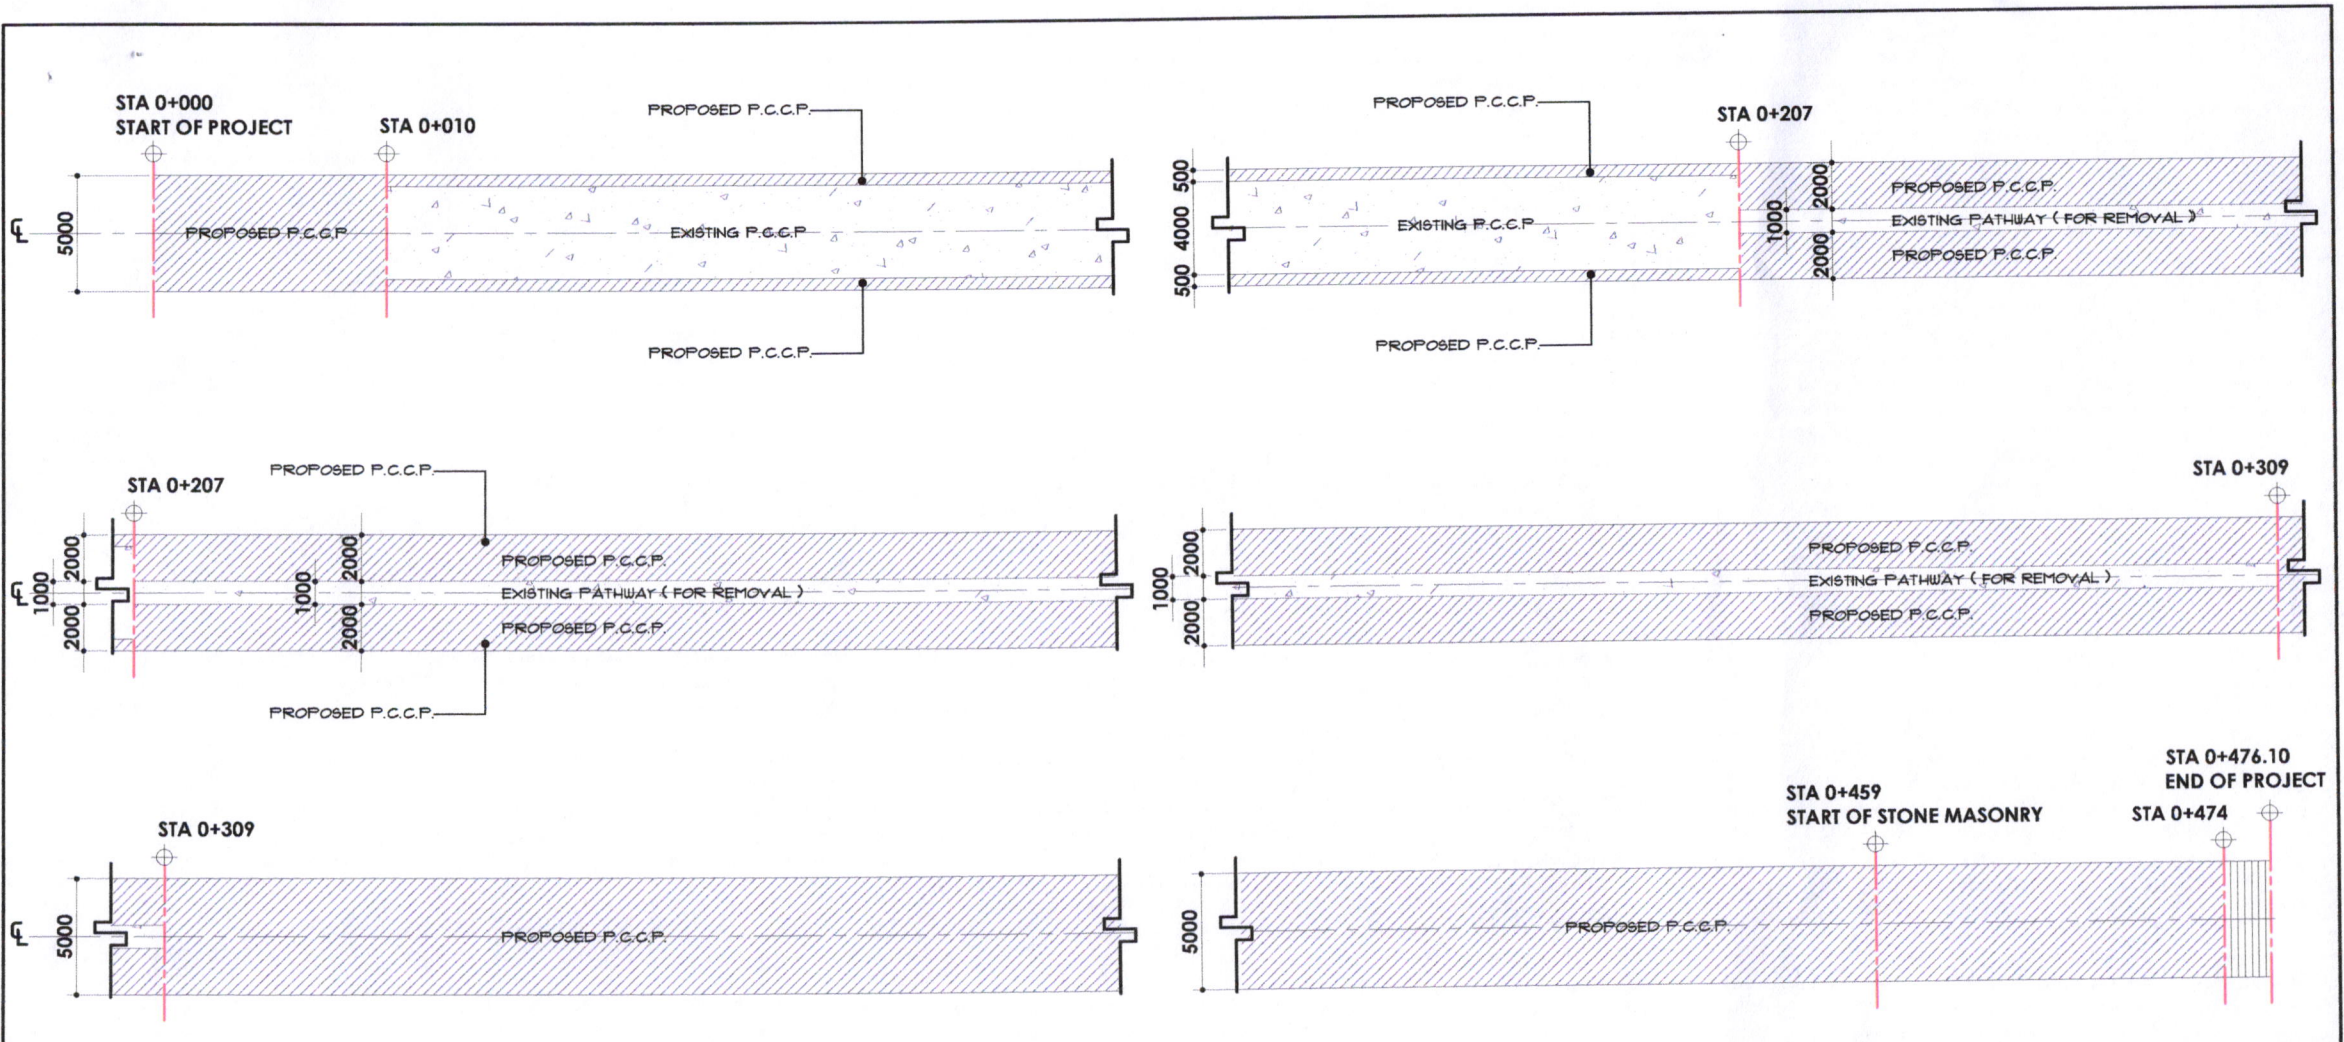

STRAIGHT LINE DIAGRAM
SCALE N.T.S

EXISTING P.C.C.P.
 PROPOSED 100MM THCK P.C.C.P.


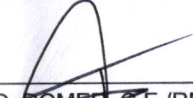
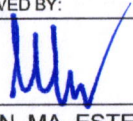
 SORSOGON CITY CITY ENGINEER'S OFFICE	PROJECT TITLE:	DRAWN BY:	RECOMMENDING APPROVAL :	APPROVED BY:
	CONSTRUCTION OF FARM TO MARKET ROAD			
	LOCATION : BRGY. SALVACION , BACON DIST. SORSOGON CITY	IZRA D. HABLA ARCHITECTURAL AIDE	ROEL D. ROMER, C.E./RMP CITY ENGINEER	HON. MA. ESTER E. HAMOR CITY MAYOR


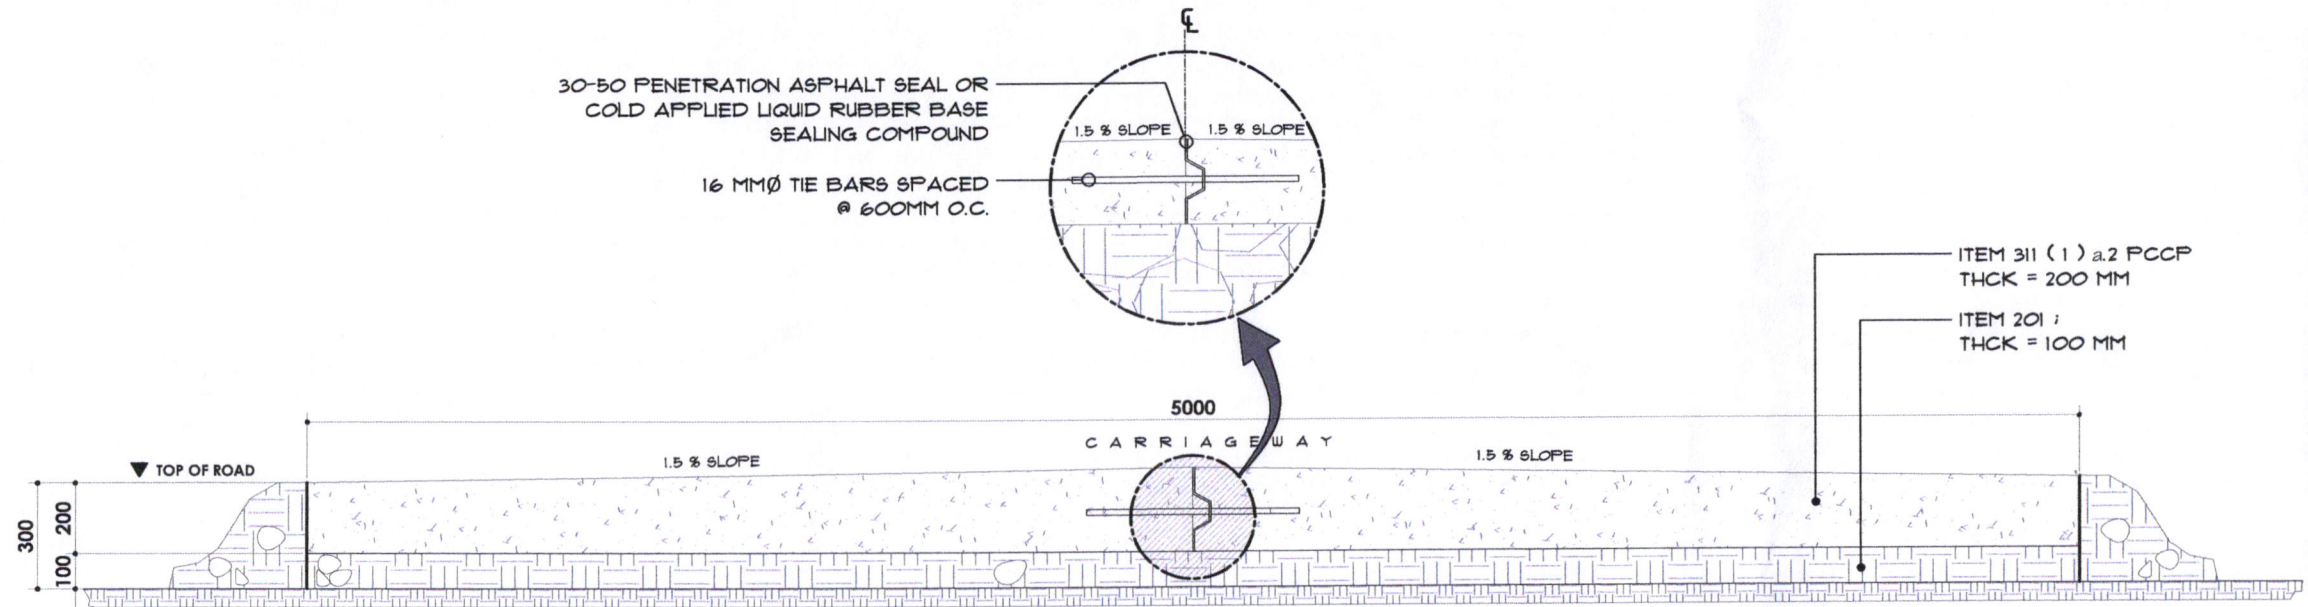


CROSS SECTION
SCALE N.T.S





SORSOGON CITY
**CITY ENGINEER'S
OFFICE**

PROJECT TITLE:	DRAWN BY:	RECOMMENDING APPROVAL :	APPROVED BY:
CONSTRUCTION OF FARM TO MARKET ROAD			
LOCATION : BRGY. SALVACION , BACON DIST. SORSOGON CITY	IZRA D. HABLA ARCHITECTURAL AIDE	ROEL D. JOMER C.E./RMP CITY ENGINEER	HON. MA. ESTER E. HAMOR CITY MAYOR

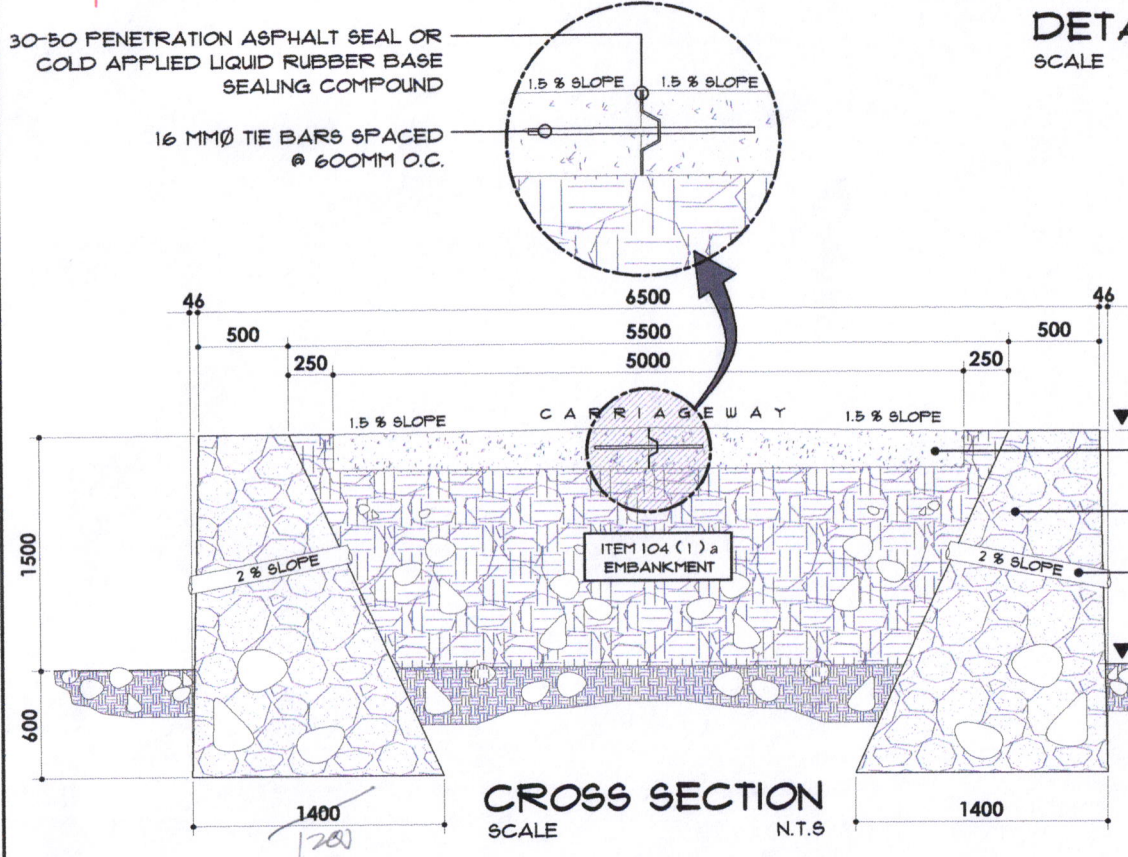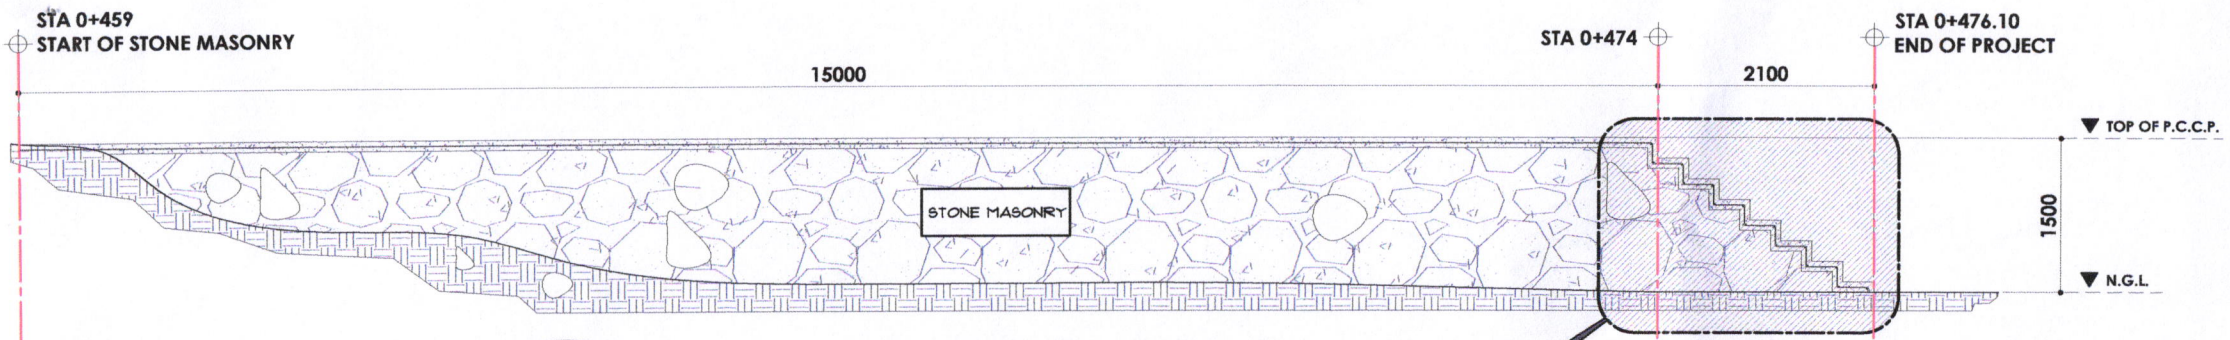

DETAIL SECTION
SCALE N.T.S.

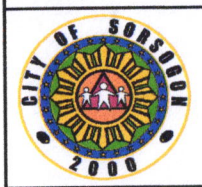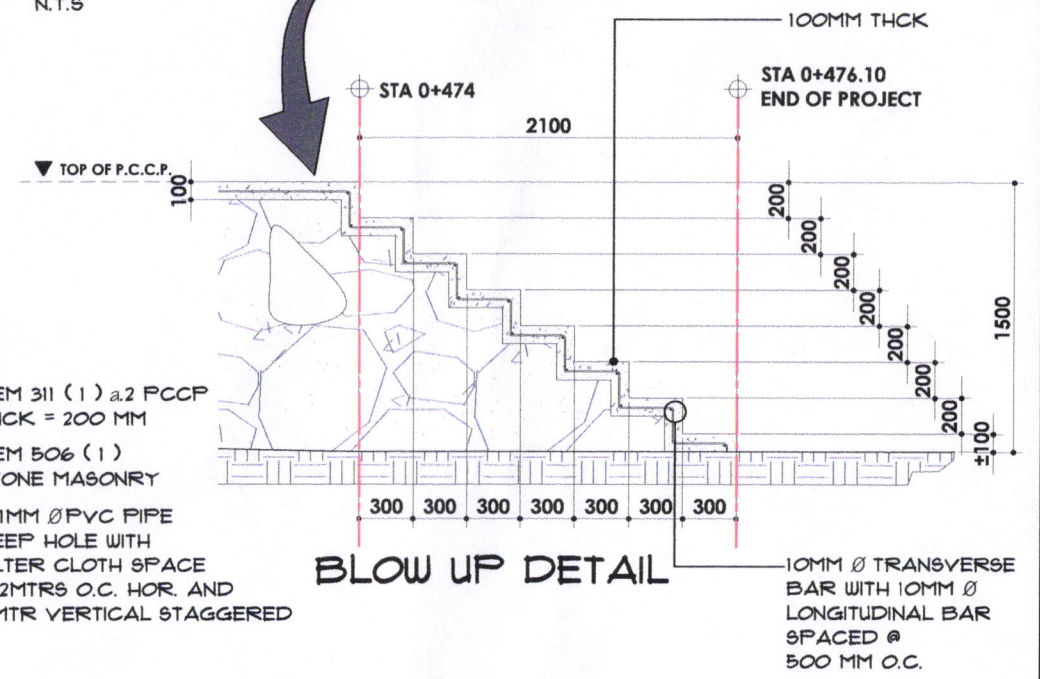

SORSOGON CITY
**CITY ENGINEER'S
OFFICE**

PROJECT TITLE:
**CONSTRUCTION OF
FARM TO MARKET ROAD**

LOCATION: BRGY. SALVACION,
BACON DIST. SORSOGON CITY

DRAWN BY:

IZRA D. HABLA
ARCHITECTURAL AIDE

RECOMMENDING APPROVAL:

ROEL D. DOMER C.E./RMP
CITY ENGINEER

APPROVED BY:

HON. MA. ESTER E. HAMOR
CITY MAYOR