
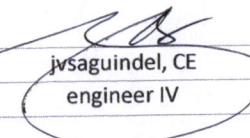
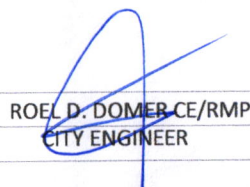

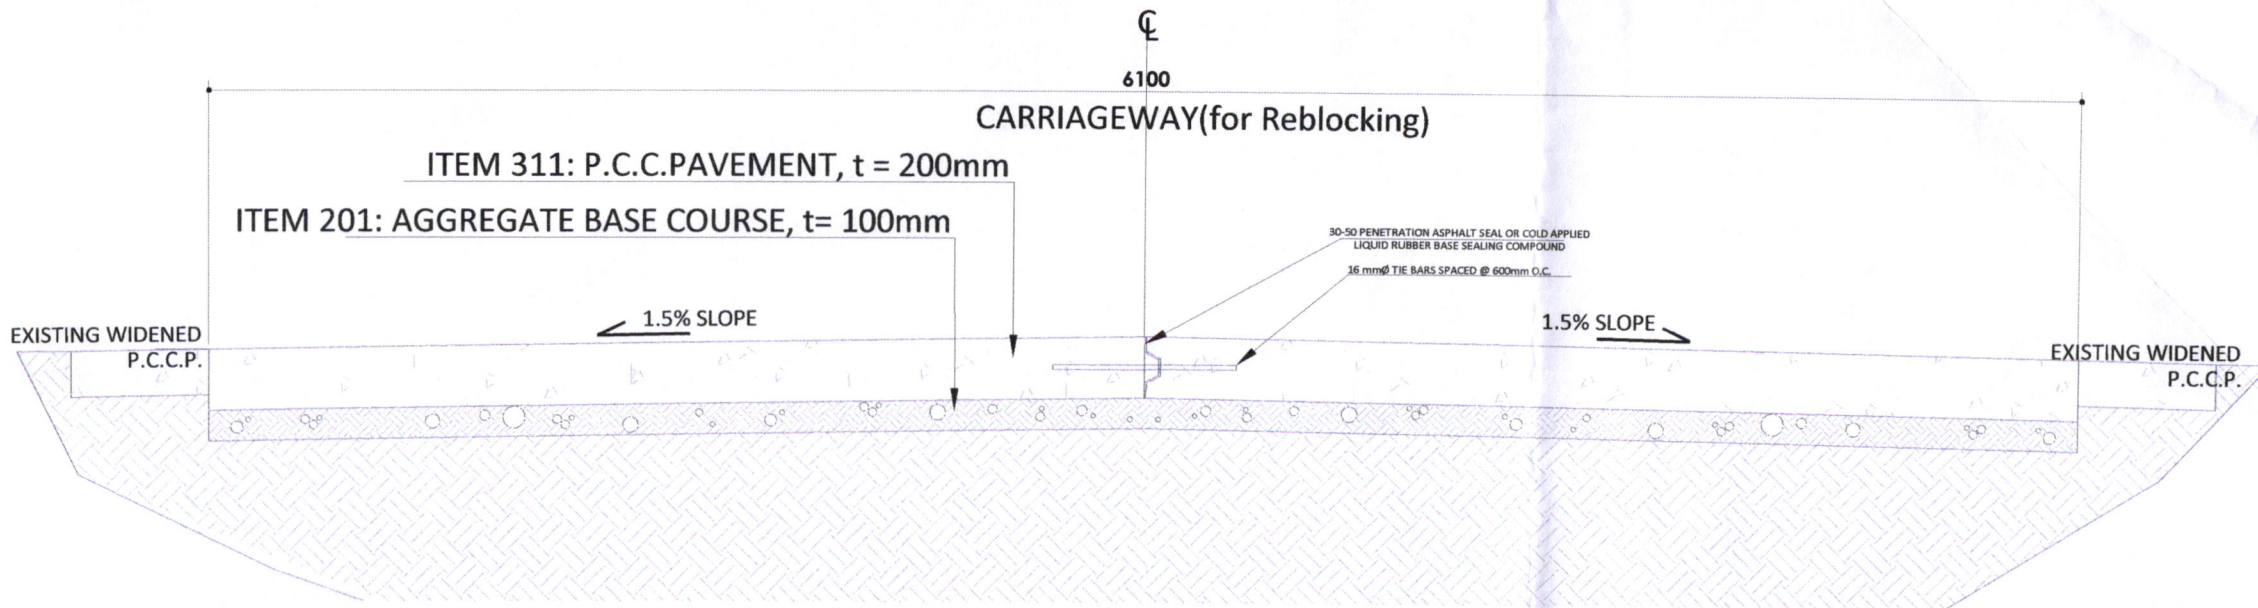





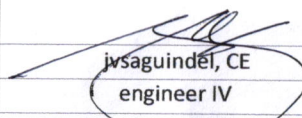
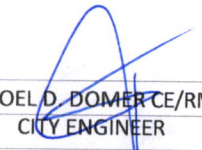
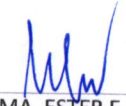
FOR REBLOCKING  
 P.C.C.P. Length = 155mtrs.  
 Width = 6.10mtrs.  
 Area = 945.50sq.m.

LOCATION MAP  
 N T S

 <p>CITY OF SORSOGON CITY ENGINEER'S OFFICE</p>	PROJECT TITLE:	CADD BY:	RECOMMENDING APPROVAL:	APPROVED BY:
	REBLOCKING OF GUINLAJON - PAMURAYAN ROAD			
	LOCATION: Brgy. Guinlajon, West District, Sorsogon City	Jvsaguindel, CE engineer IV	ROEL D. DOMER CE/RMP CITY ENGINEER	Hon. MA. ESTER E. HAMOR CITY MAYOR



ROAD CROSS - SECTION  
SCALE 1:25M.

 CITY OF SORSOGON CITY ENGINEER'S OFFICE	PROJECT TITLE:	CADD BY:	RECOMMENDING APPROVAL:	APPROVED BY:
	REBLOCKING OF GUINLAJON - PAMURAYAN ROAD			
	LOCATION: Brgy. Guinlajon, West District, Sorsogon City	 jvsaguindel, CE engineer IV	 ROEL D. DOMERICE/RMP CITY ENGINEER	 Hon. MA. ESTER E. HAMOR CITY MAYOR