

VICINITY MAP  
N T S





LOCATION MAP  
N T S



CITY OF SORSOGON  
CITY ENGINEER'S OFFICE

PROJECT TITLE:	CADD BY:	RECOMMENDING APPROVAL:	APPROVED BY:
CONSTRUCTION OF ROAD JUAN RORO LOCAL ROAD	<i>Izra D. Habla</i>	<i>Boel D. Domer</i>	<i>Hon. Ma. Ester Hamor</i>
LOCATION: A. Brgy. Bibinchan, East District; B. Brgy. San Juan Roro, East District, Sorsogon City	IZRA D. HABLA ARCHITECTURAL AIDE	BOEL D. DOMER CE CITY ENGINEER	Hon. MA. ESTER HAMOR CITY MAYOR

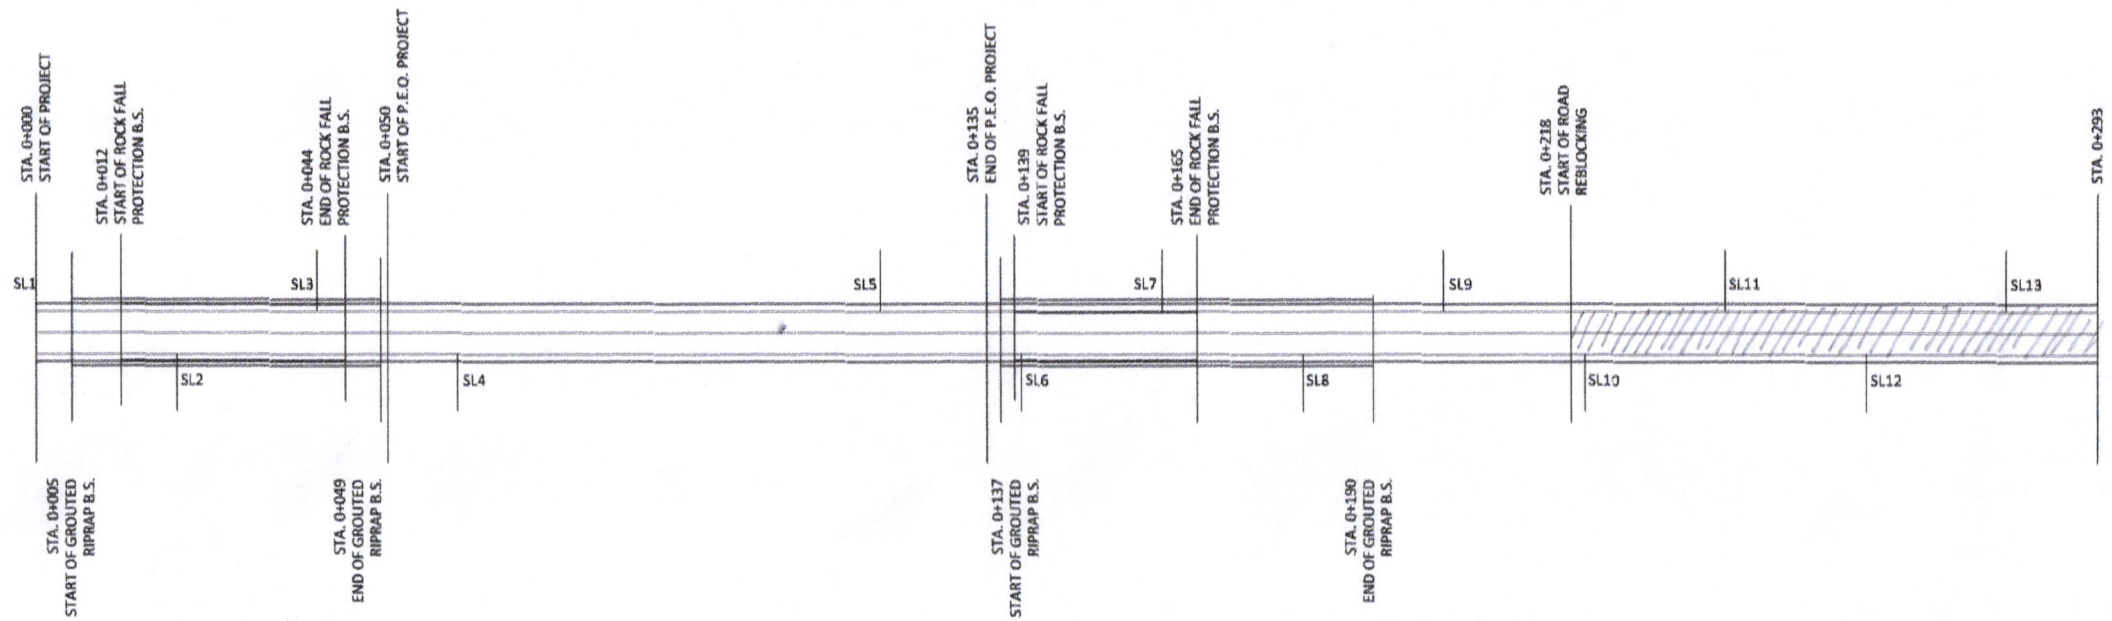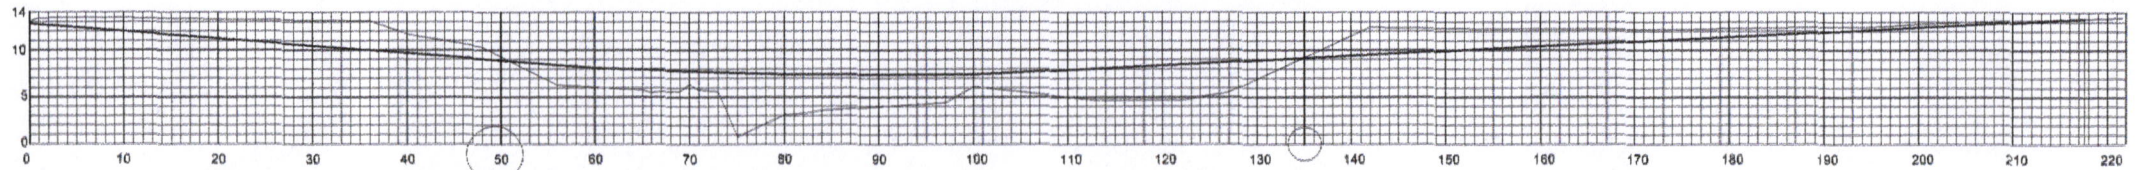


**STRAIGHT LINE DIAGRAM**

**LEGEND :**  
SL - STREET LIGHT




CITY OF SORSOGON  
CITY ENGINEER'S OFFICE

PROJECT TITLE:	CADD BY:	RECOMMENDING APPROVAL:	APPROVED BY:
CONSTRUCTION OF ROAD	<i>[Signature]</i> IZRA D. HABLA ARCHITECTURAL AIDE	<i>[Signature]</i> ROEL D. DOMERCE CITY ENGINEER	<i>[Signature]</i> Hon. MAESTER HAMOR CITY MAYOR
LOCATION: A. Brgy. Bibinchan, East District; B. Brgy. San Juan Roro, East District, Sorsogon City			

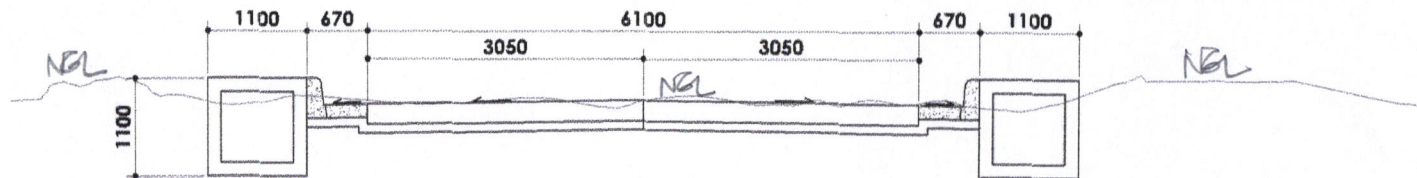
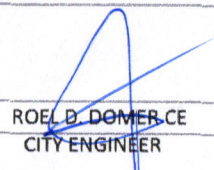
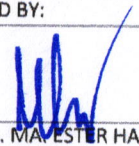




STA. 0 + 000

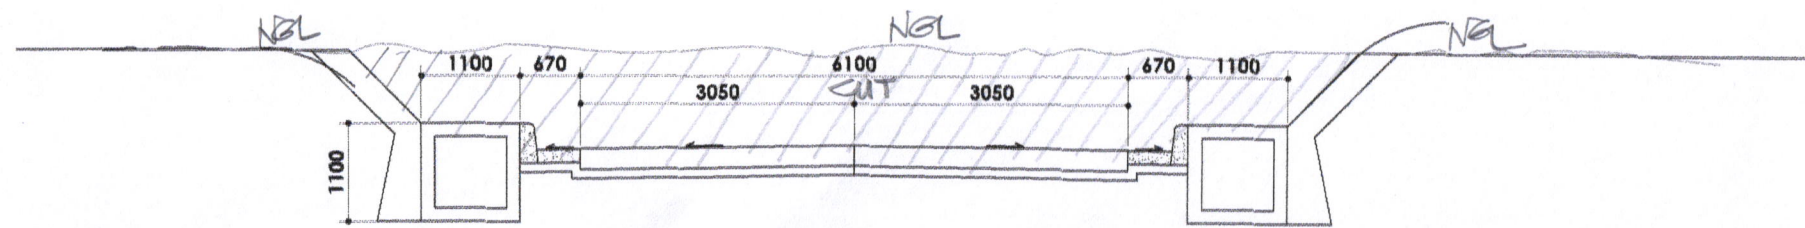




STA. 0 + 005



CITY OF SORSOGON  
CITY ENGINEER'S OFFICE

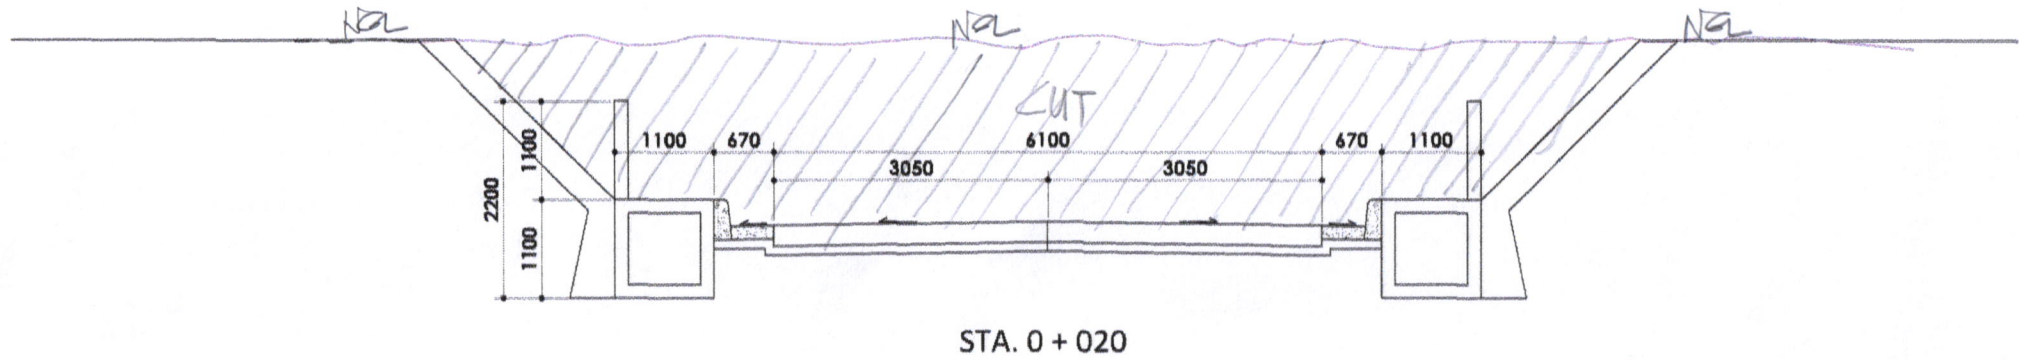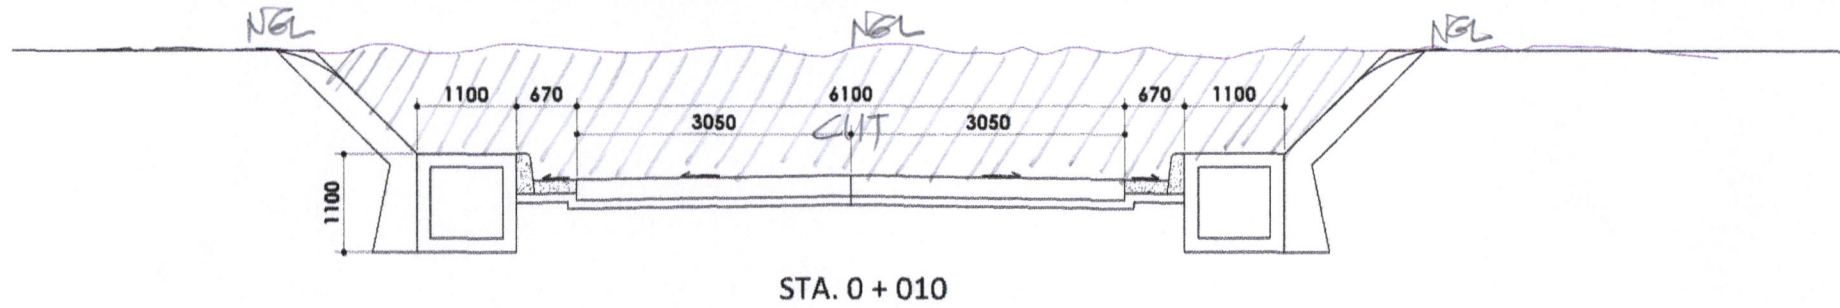PROJECT TITLE:	CADD BY:	RECOMMENDING APPROVAL:	APPROVED BY:
CONSTRUCTION OF ROAD			
LOCATION: A. Brgy. Bibincahan, East District; B. Brgy. San Juan Roro, East District, Sorsogon City	IZRA D. HABLA ARCHITECTURAL AIDE	ROEL D. DOMEZ CITY ENGINEER	Hon. MA. ESTER HAMOR CITY MAYOR


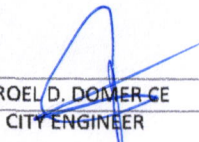
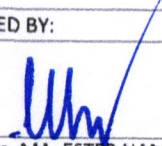



CITY OF SORSOGON  
CITY ENGINEER'S OFFICE

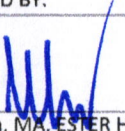PROJECT TITLE:	CADD BY:	RECOMMENDING APPROVAL:	APPROVED BY:
CONSTRUCTION OF ROAD			
LOCATION: A. Brgy. Bibinchan, East District; B. Brgy. San Juan Roro, East District, Sorsogon City	IZRA D. HABLA ARCHITECTURAL AIDE	ROEL D. DOMER CE CITY ENGINEER	Hon. MA. ESTER HAMOR CITY MAYOR

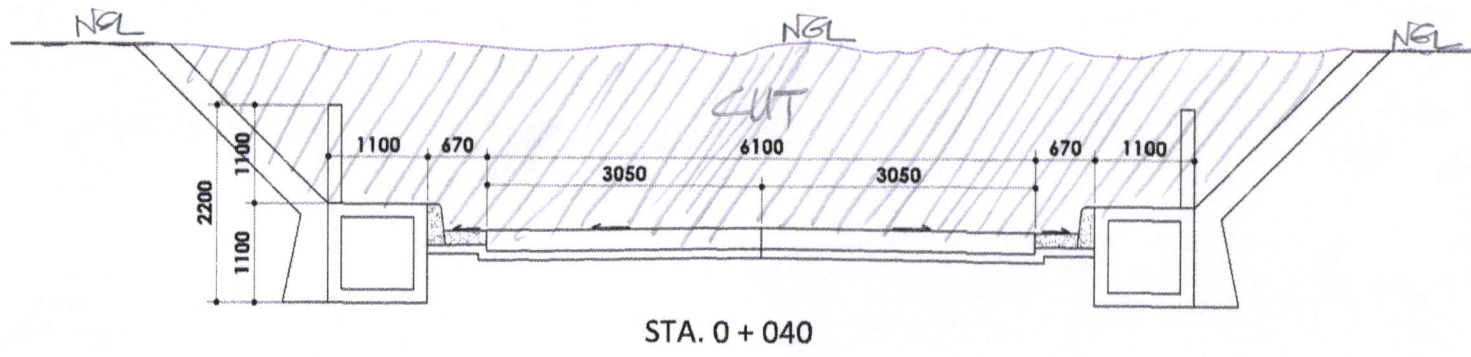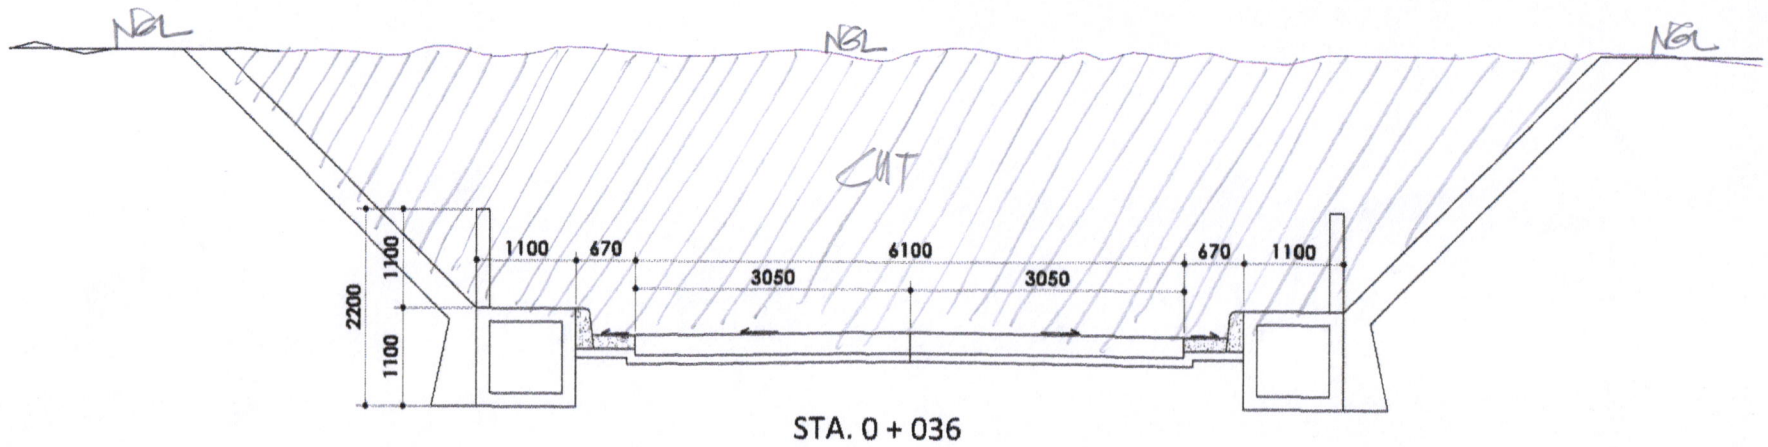


CITY OF SORSOGON  
CITY ENGINEER'S OFFICE

PROJECT TITLE:	CADD BY:	RECOMMENDING APPROVAL:	APPROVED BY:
CONSTRUCTION OF ROAD			
LOCATION: A. Brgy. Bibinchan, East District; B. Brgy. San Juan Roro, East District, Sorsogon City	IZRA D. HABLA ARCHITECTURAL AIDE	ROEL D. DOMER-CE CITY ENGINEER	Hon. MA. ESTER HAMOR CITY MAYOR

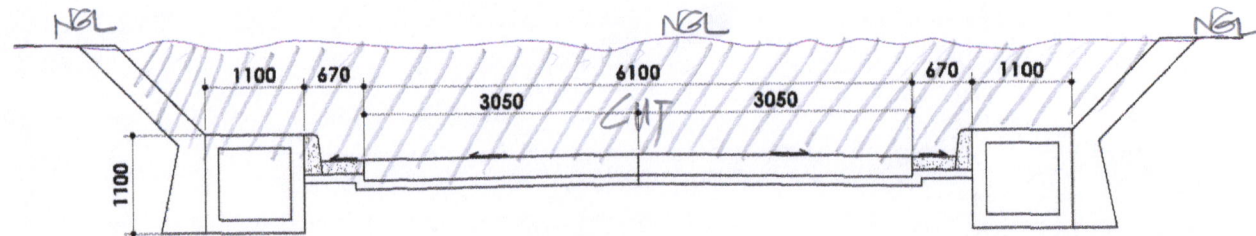

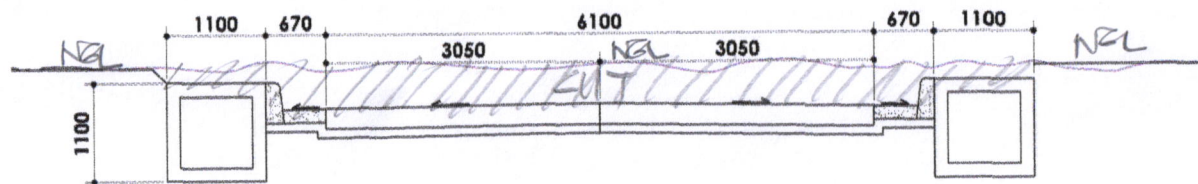


STA. 0 + 048




STA. 0 + 050




CITY OF SORSOGON  
CITY ENGINEER'S OFFICE

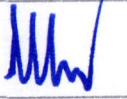PROJECT TITLE:	CADD BY:	RECOMMENDING APPROVAL:	APPROVED BY:
CONSTRUCTION OF ROAD			
LOCATION: A. Brgy. Bibinchan, East District; B. Brgy. San Juan Roro, East District, Sorsogon City	IZRA D. HABLA ARCHITECTURAL AIDE	ROEL D. DOMERCE CITY ENGINEER	Hon. MA. ESTER HAMOR CITY MAYOR

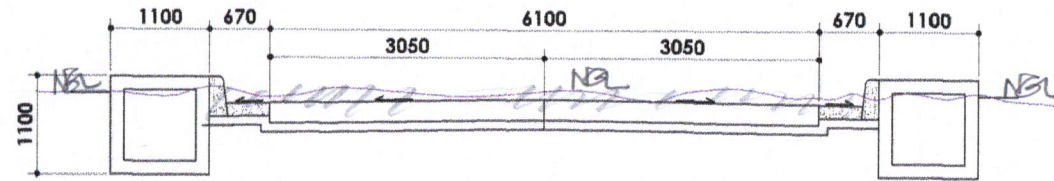


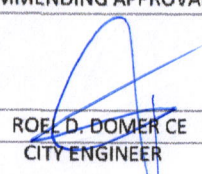
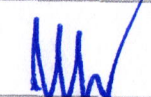
STA. 0 + 135

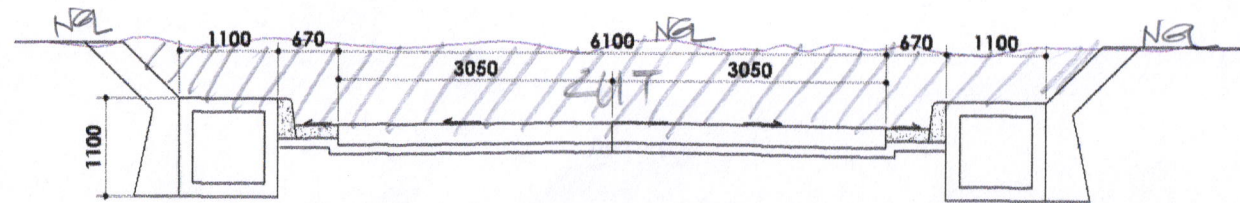


STA. 0 + 137.00




CITY OF SORSOGON  
CITY ENGINEER'S OFFICE

PROJECT TITLE:	CADD BY:	RECOMMENDING APPROVAL:	APPROVED BY:
CONSTRUCTION OF ROAD			
LOCATION: A. Brgy. Bibinchan, East District; B. Brgy. San Juan Roro, East District, Sorsogon City	IZRA D. HABLA ARCHITECTURAL AIDE	ROEL D. DIMERCE CITY ENGINEER	Hon. MA. ESTER HAMOR CITY MAYOR

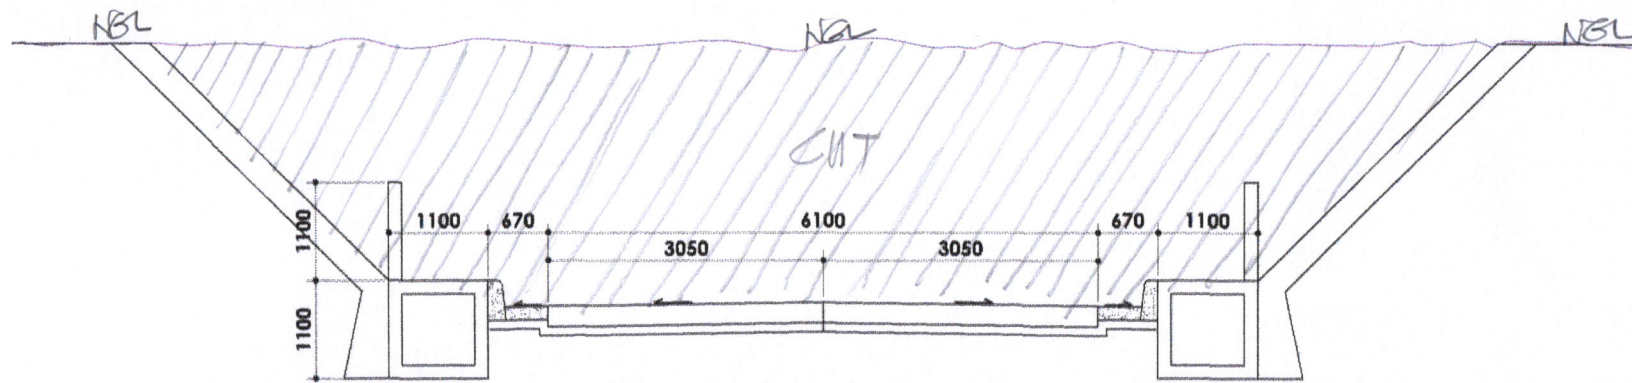


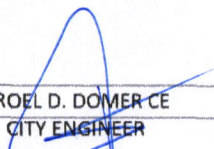
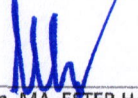
STA. 0 + 142.00

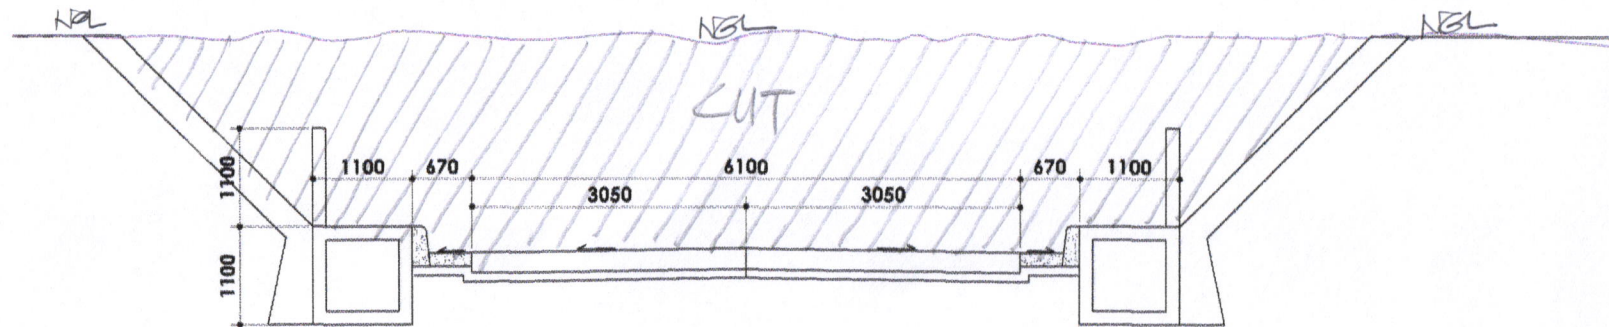


STA. 0 + 150




CITY OF SORSOGON  
CITY ENGINEER'S OFFICE

PROJECT TITLE:	CADD BY:	RECOMMENDING APPROVAL:	APPROVED BY:
CONSTRUCTION OF ROAD			
LOCATION: A. Brgy. Bibinchan, East District; B. Brgy. San Juan Roro, East District, Sorsogon City	IZRA D. HABLA ARCHITECTURAL AIDE	ROEL D. DOMER CE CITY ENGINEER	Hon. MA. ESTER HAMOR CITY MAYOR



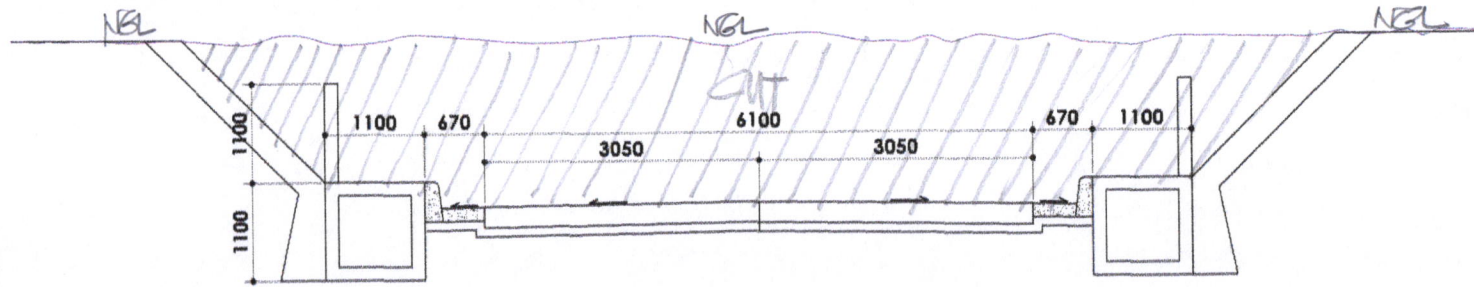


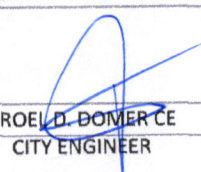
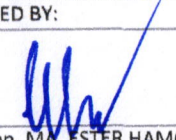
STA. 0 + 160

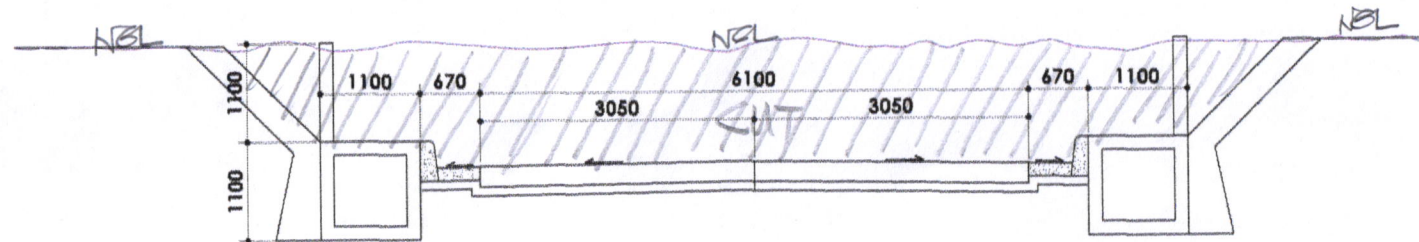


STA. 0 + 170




CITY OF SORSOGON  
CITY ENGINEER'S OFFICE

PROJECT TITLE:	CADD BY:	RECOMMENDING APPROVAL:	APPROVED BY:
CONSTRUCTION OF ROAD			
LOCATION: A. Brgy. Bibinchan, East District; B. Brgy. San Juan Roro, East District, Sorsogon City	IZRA D. HABLA ARCHITECTURAL AIDE	ROEL D. DOMERCÉ CITY ENGINEER	Hon. MA. ESTER HAMOR CITY MAYOR

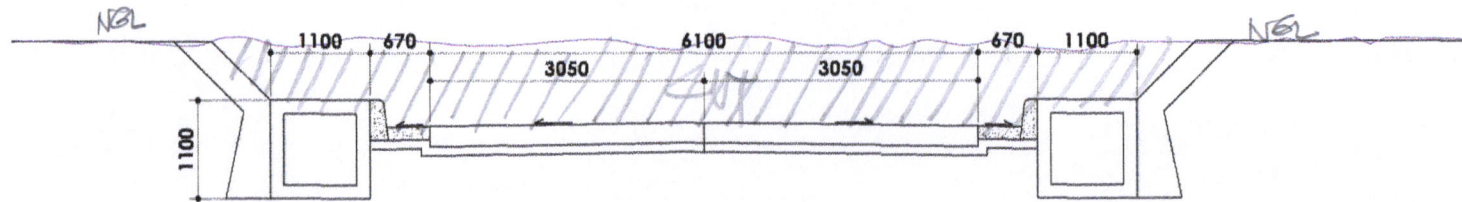


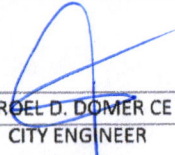
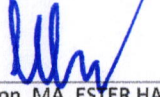
STA. 0 + 180


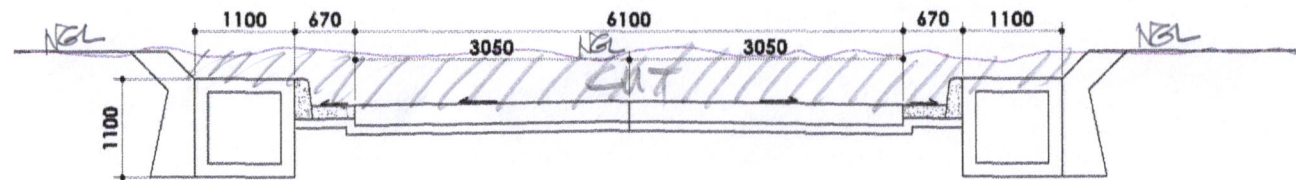


STA. 0 + 190





CITY OF SORSOGON  
CITY ENGINEER'S OFFICE

PROJECT TITLE:	CADD BY:	RECOMMENDING APPROVAL:	APPROVED BY:
CONSTRUCTION OF ROAD	 IZRA D. HABLA ARCHITECTURAL AIDE	 ROEL D. DOMER CE CITY ENGINEER	 Hon. MA. ESTER HAMOR CITY MAYOR
LOCATION: A. Brgy. Bibinchan, East District; B. Brgy. San Juan Roro, East District, Sorsogon City			

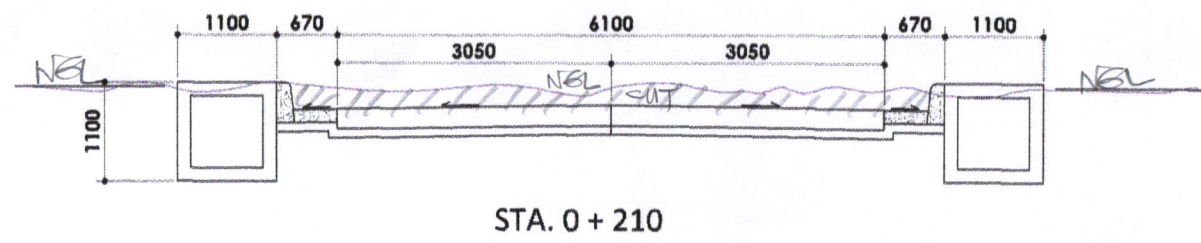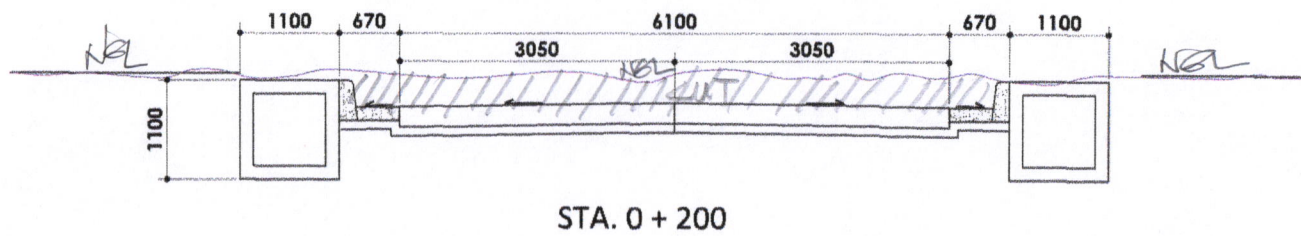
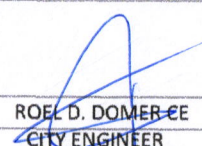
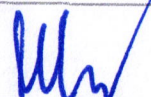


CITY OF SORSOGON  
CITY ENGINEER'S OFFICE

PROJECT TITLE:	CADD BY:	RECOMMENDING APPROVAL:	APPROVED BY:
CONSTRUCTION OF ROAD			
LOCATION: A. Brgy. Bibinchan, East District; B. Brgy. San Juan Roro, East District, Sorsogon City	IZRA D. HABLA ARCHITECTURAL AIDE	ROEL D. DOMERICE CITY ENGINEER	Hon. MA. ESTER HAMOR CITY MAYOR

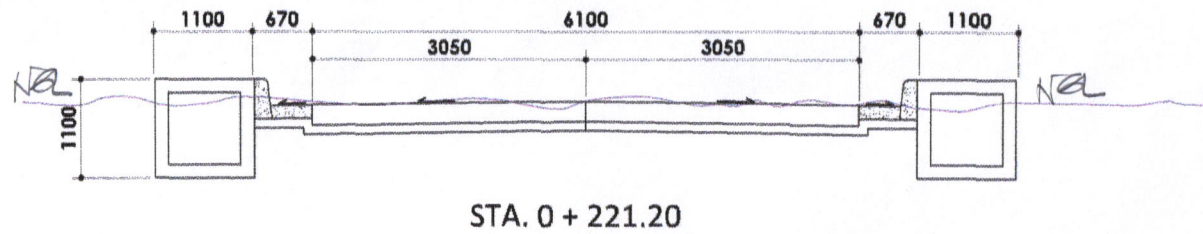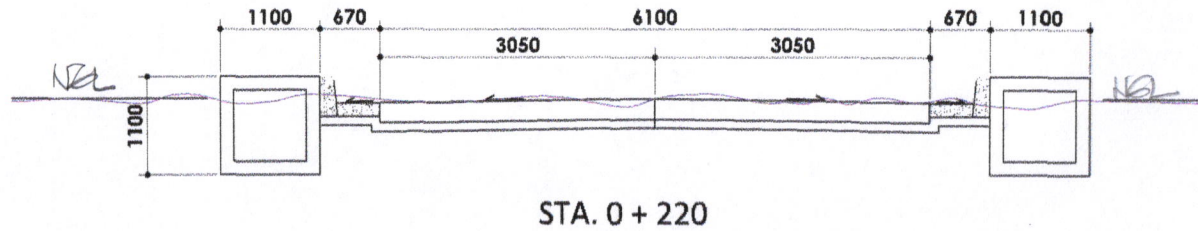

CITY OF SORSOGON  
CITY ENGINEER'S OFFICE

PROJECT TITLE:	CADD BY:	RECOMMENDING APPROVAL:	APPROVED BY:
CONSTRUCTION OF ROAD			
LOCATION: A. Brgy. Bibincahan, East District; B. Brgy. San Juan Roro, East District, Sorsogon City	IZRA D. HABLA ARCHITECTURAL AIDE	ROEL D. DIMER-EE CITY ENGINEER	Hon. MA. ESTER HAMOR CITY MAYOR