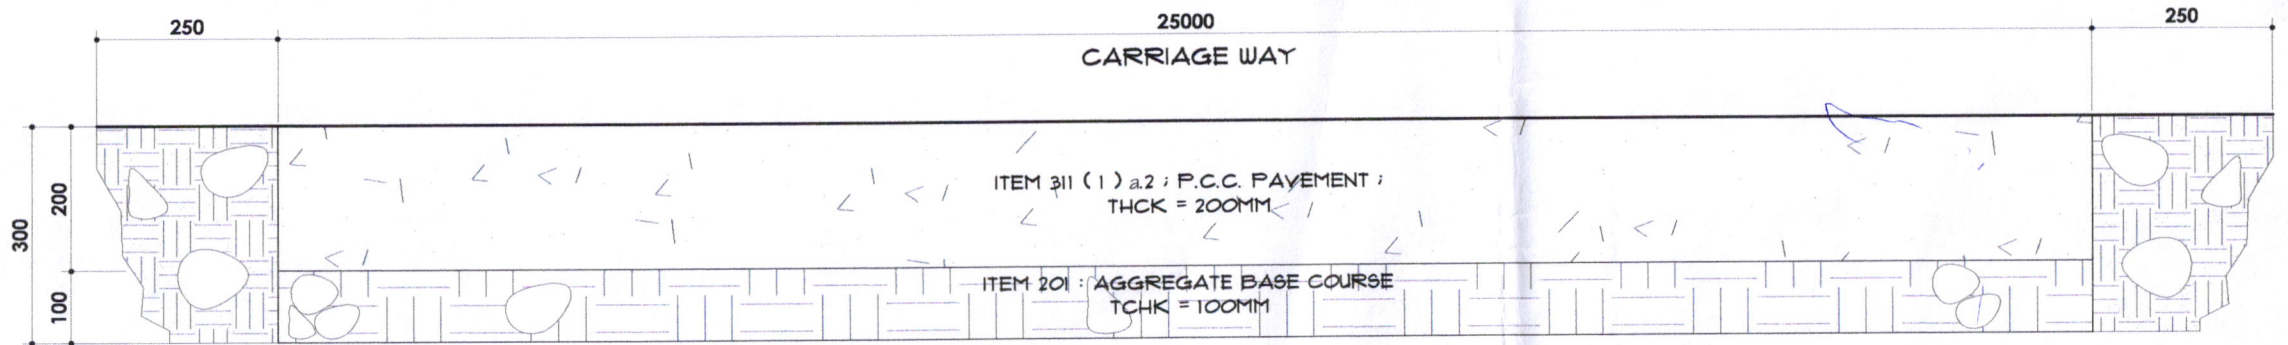




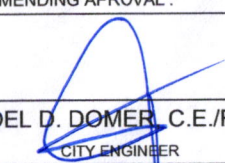
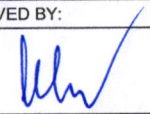
PLAN OF CANAL COVER

SECTION DETAIL

3 - 16MM Ø LONGITUDINAL BAR  
ON 16MM Ø TRANSVERSE BAR  
SPACE @ 200MM O.C.



ROAD CROSS SECTION

 <p>SORSOGON CITY CITY ENGINEER'S OFFICE</p>	PROJECT TITLE:	DRAWN BY:	RECOMMENDING APROVAL :	APPROVED BY:
	CONSTRUCTION OF FARM TO MARKET ROAD ( SAN LORENZO - SAN JOSE )			
	LOCATION : SITIO. SAN LORENZO, BRGY. BIBINCAHAN, EAST DIST & SITIO. SAN JOSE , BRGY. MARICRUM, BACON DIST. SORSOGON CITY.	IZRA D. HABLA ARCHITECTURAL AIDE	ROEL D. DOMER, C.E./RMP CITY ENGINEER	HON. MA. ESTER E. HAMOR CITY MAYOR

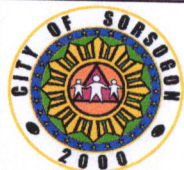




LOCATION MAP



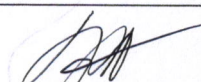
VICINITY MAP

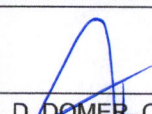


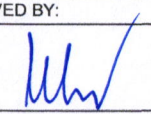
SORSOGON CITY  
CITY ENGINEER'S  
OFFICE

PROJECT TITLE:  
CONSTRUCTION OF FARM TO MARKET  
ROAD ( SAN LORENZO - SAN JOSE )

LOCATION : SITIO. SAN LORENZO, BRGY. BIBINCAHAN, EAST DIST  
& SITIO. SAN JOSE , BRGY. MARICRUM, BACON DIST.  
SORSOGON CITY

DRAWN BY:  
  
IZRA D. HABLA  
ARCHITECTURAL AIDE

RECOMMENDING APPROVAL :  
  
ROEL D. DOMER, C.E./RMP  
CITY ENGINEER

APPROVED BY:  
  
HON. MA. ESTER E. HAMOR  
CITY MAYOR