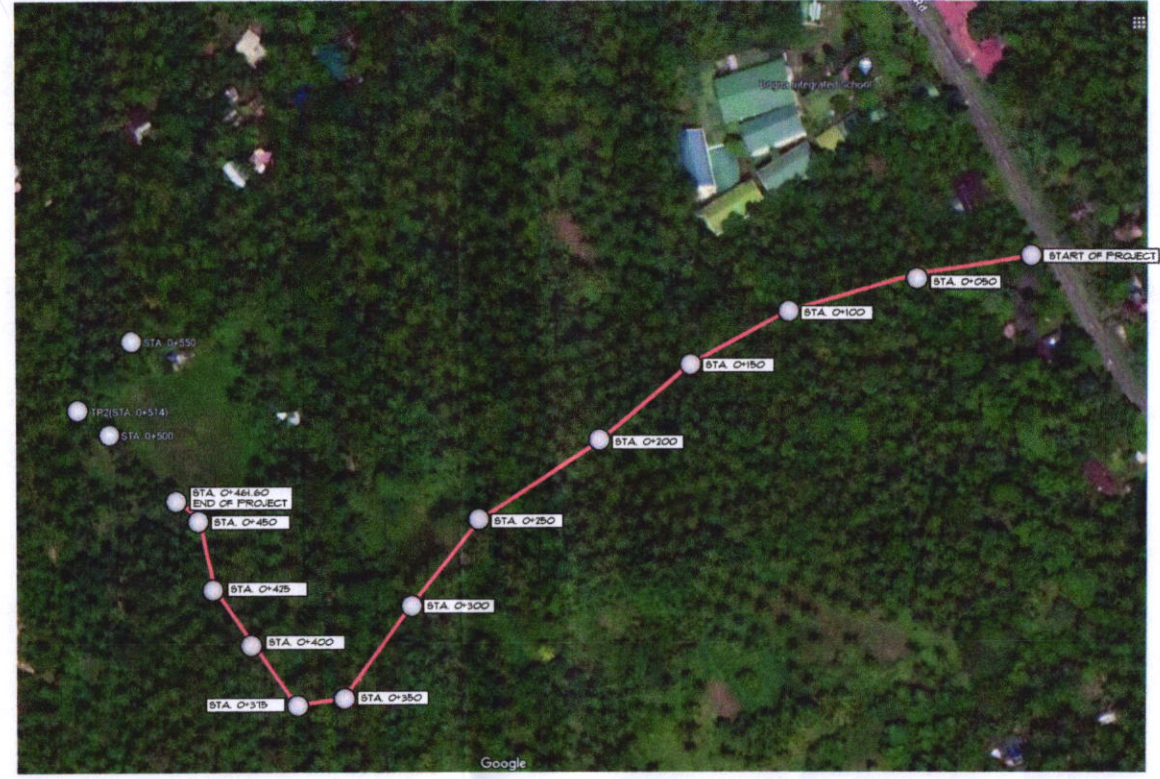
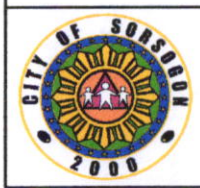


LOCATION MAP



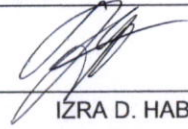
VICINITY MAP

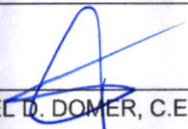


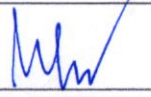
SORSOGON CITY
**CITY ENGINEER'S
 OFFICE**

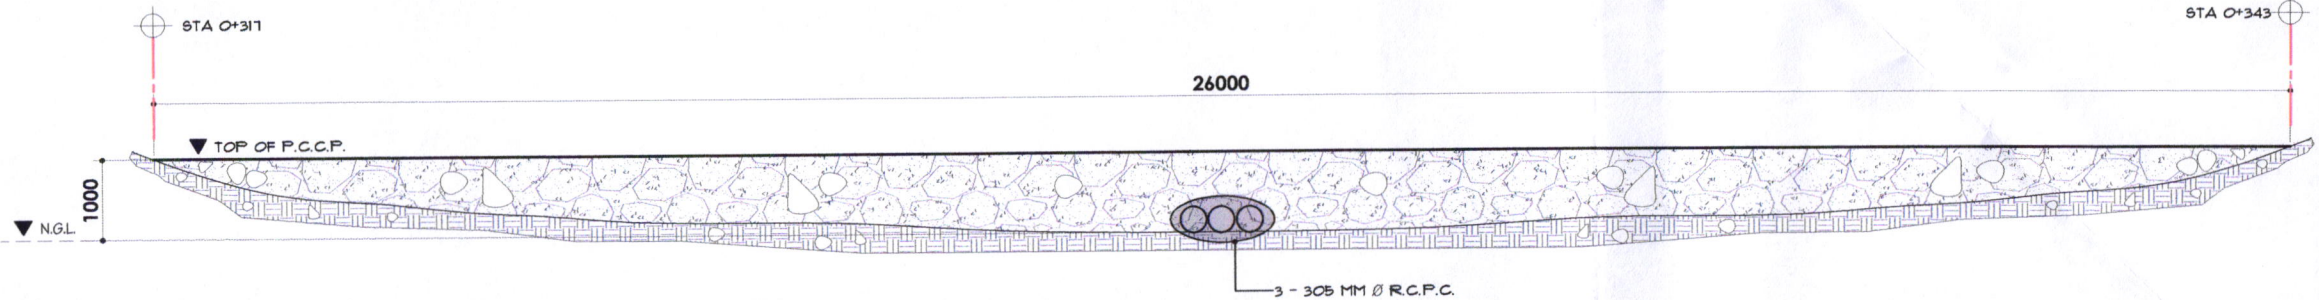
PROJECT TITLE:
**CONSTRUCTION OF FARM TO MARKET
 ROAD (BOGÑA - CARICARAN)**

LOCATION : BRGY. BOGÑA, & BRGY. CARICARAN,
 BACON DIST. SORSOGON CITY

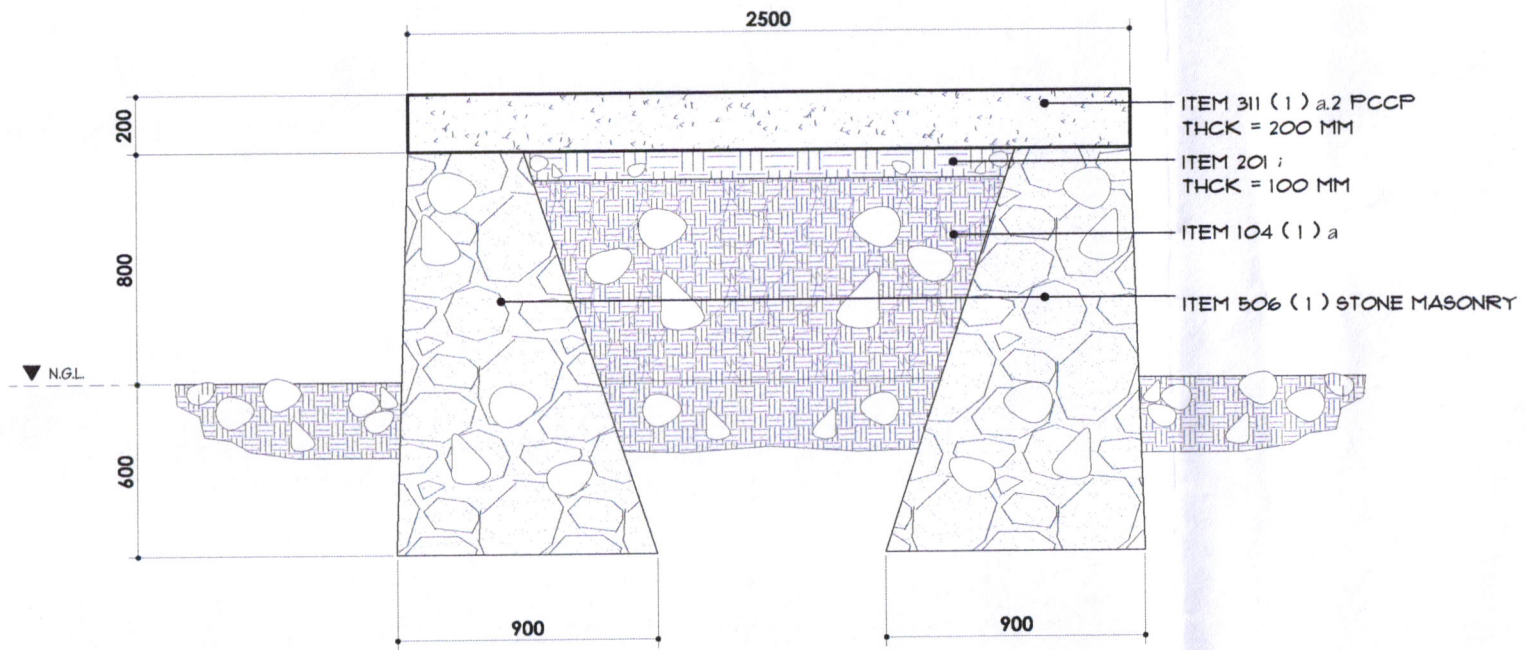
DRAWN BY:

IZRA D. HABLA
 ARCHITECTURAL AIDE

RECOMMENDING APPROVAL :

ROEL D. DOMER, C.E./RMP
 CITY ENGINEER

APPROVED BY:

HON. MA. ESTER E. HAMOR
 CITY MAYOR



LONGITUDINAL SECTION



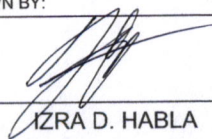
CROSS SECTION
STA. 0+317 - STA. 0+343

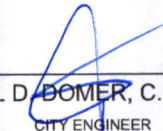


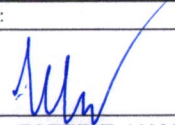
SORSOGON CITY
**CITY ENGINEER'S
OFFICE**

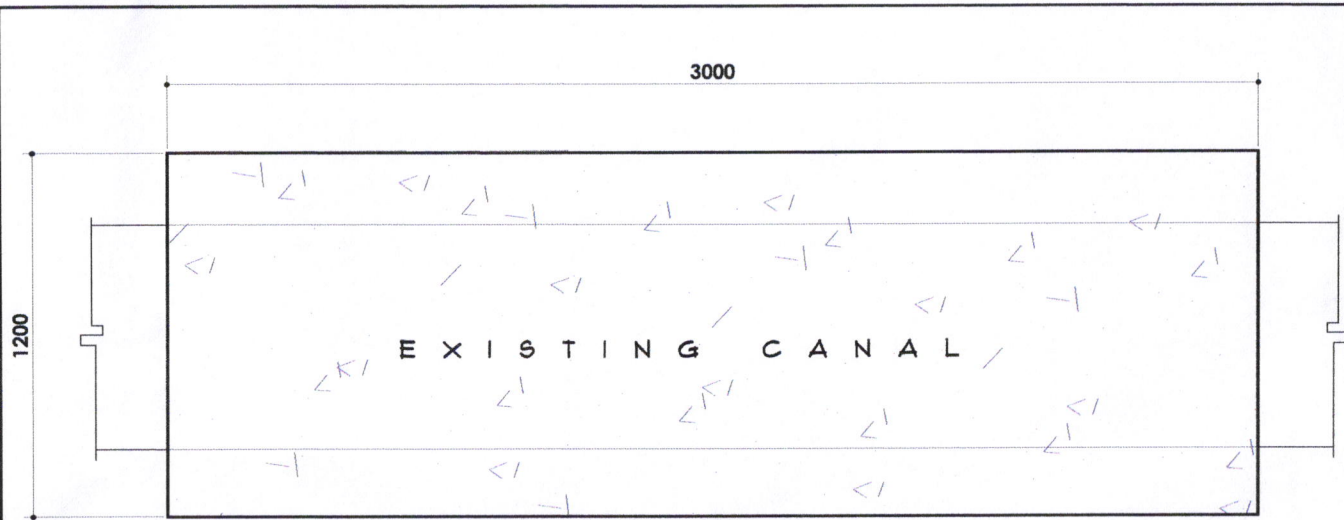
PROJECT TITLE:
**CONSTRUCTION OF FARM TO MARKET
ROAD (BOGÑA - CARICARAN)**

LOCATION: BRGY. BOGÑA & BRGY. CARICARAN,
BACON DIST. SORSOGON CITY

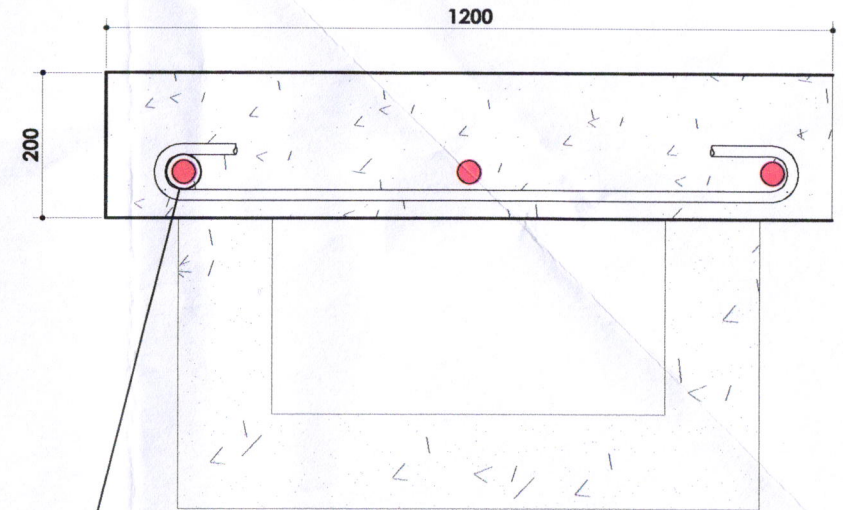
DRAWN BY:

IZRA D. HABLA
ARCHITECTURAL AIDE

RECOMMENDING APPROVAL:

ROEL D. BOMER, C.E./RMP
CITY ENGINEER

APPROVED BY:

HON. MA. ESTER E. HAMOR
CITY MAYOR

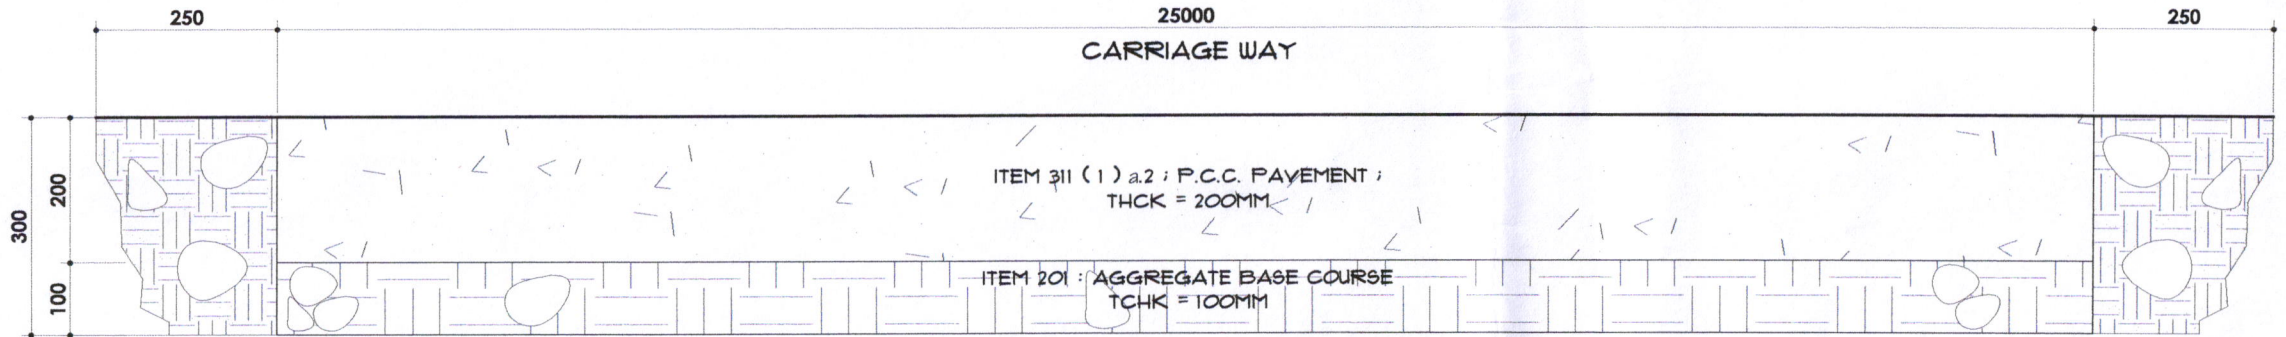


PLAN OF CANAL COVER



SECTION DETAIL

3 - 16MM Ø LONGITUDINAL BAR
ON 16MM Ø TRANSVERSE BAR
SPACE @ 200MM O.C.



ROAD CROSS SECTION



SORSOGON CITY
CITY ENGINEER'S
OFFICE

PROJECT TITLE:
CONSTRUCTION OF FARM TO MARKET
ROAD (BOGÑA - CARICARAN)

LOCATION: BRGY. BOGÑA, & BRGY. CARICARAN,
BACON DIST. SORSOGON CITY

DRAWN BY:

IZRA D. HABLA
ARCHITECTURAL AIDE

RECOMMENDING APROVAL :

ROEL D. DOMER, C.E./RMP
CITY ENGINEER

APPROVED BY:

HON. MA. ESTER E. HAMOR
CITY MAYOR