




VICINITY MAP

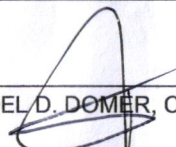



SORSOGON CITY
 CITY ENGINEER'S
 OFFICE

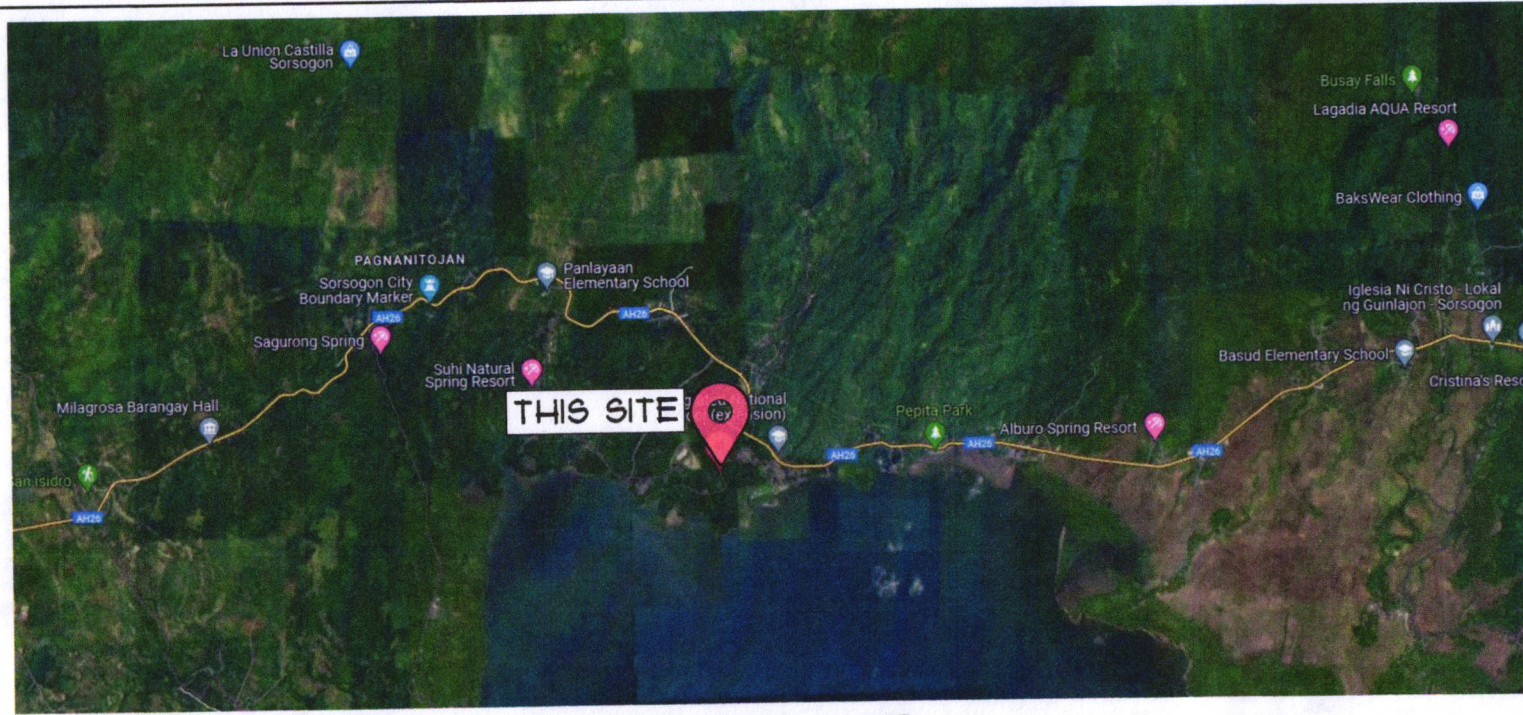
PROJECT TITLE:
**REBLOCKING OF
 RIZAL - BUENAVISTA ROAD**

LOCATION: BRGY. RIZAL, AND BRGY. BUNAVISTA
 WEST DIST. SORSOGON CITY

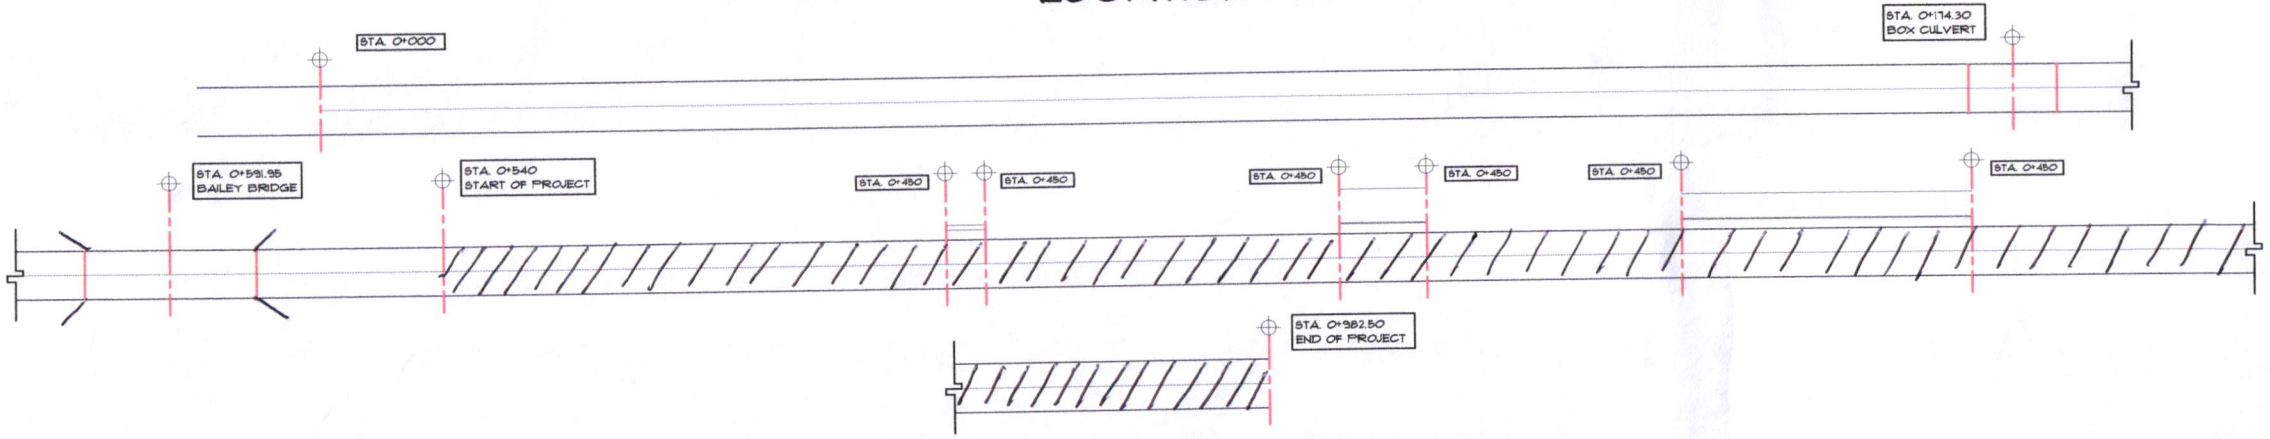
DRAWN BY:

IZRA D. HABLA

RECOMMENDING APROVAL :

ROEL D. DOMER, C.E./RMP

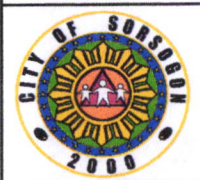
APPROVED BY:

HON. MA. ESTER E. HAMOR



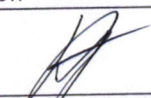
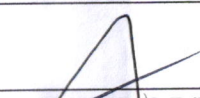
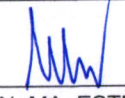
LOCATION MAP



STRAIGHT LINE DIAGRAM

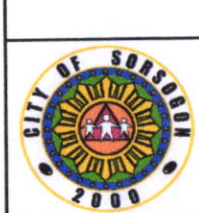


SORSOGON CITY
**CITY ENGINEER'S
 OFFICE**

PROJECT TITLE:	DRAWN BY:	RECOMMENDING APPROVAL:	APPROVED BY:
REBLOCKING OF RIZAL - BUENAVISTA ROAD			
LOCATION: BRGY. RIZAL, AND BRGY. BUENAVISTA WEST DIST. SORSOGON CITY	IZRA D. HABLA ARCHITECTURAL AIDE	ROEL D. DOMER, C.E./RMP CITY ENGINEER	HON. MA. ESTER E. HAMOR CITY MAYOR




VICINITY MAP

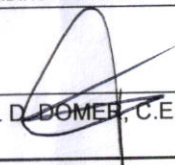


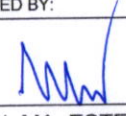
SORSOGON CITY
**CITY ENGINEER'S
 OFFICE**

PROJECT TITLE:
**REBLOCKING OF
 RIZAL - BUENAVISTA ROAD**

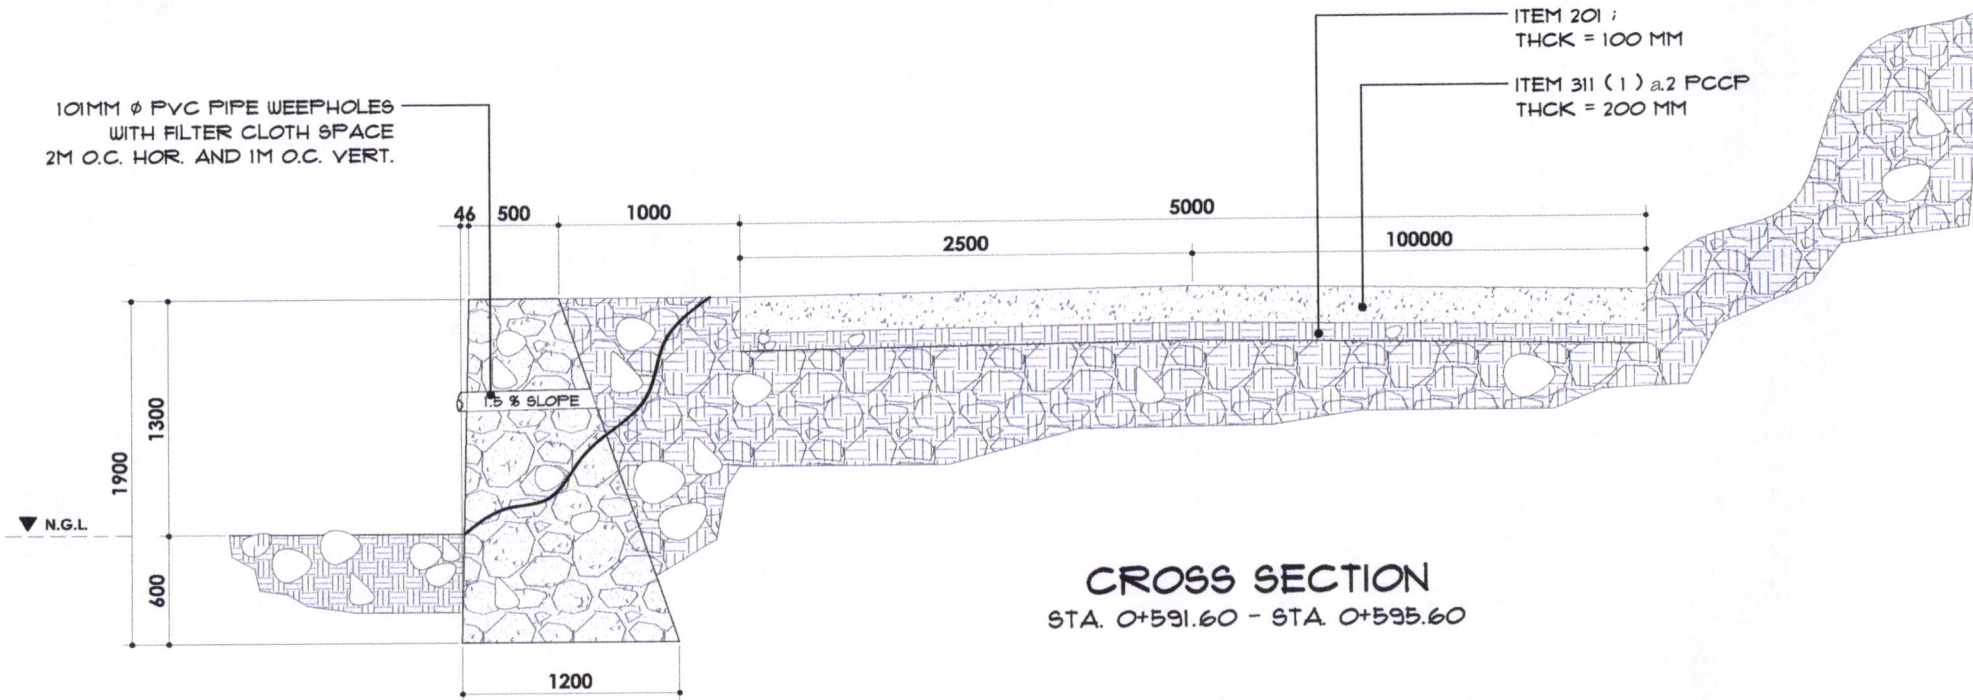
LOCATION: BRGY. RIZAL, AND BRGY. BUENAVISTA
 WEST DIST. SORSOGON CITY

DRAWN BY:

IZRA D. HABLA

RECOMMENDING APPROVAL:

ROEL D. BOMER, C.E./RMP

APPROVED BY:

HON. MA. ESTER E. HAMOR

101MM ϕ PVC PIPE WEEPHOLES
WITH FILTER CLOTH & SPACE
2M O.C. HOR. AND 1M O.C. VERT.



ITEM 201 ;
THCK = 100 MM

ITEM 311 (1) a.2 PCCP
THCK = 200 MM


CROSS SECTION
STA. 0+591.60 - STA. 0+595.60

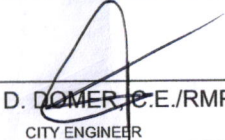


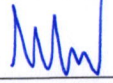
SORSOGON CITY
**CITY ENGINEER'S
OFFICE**

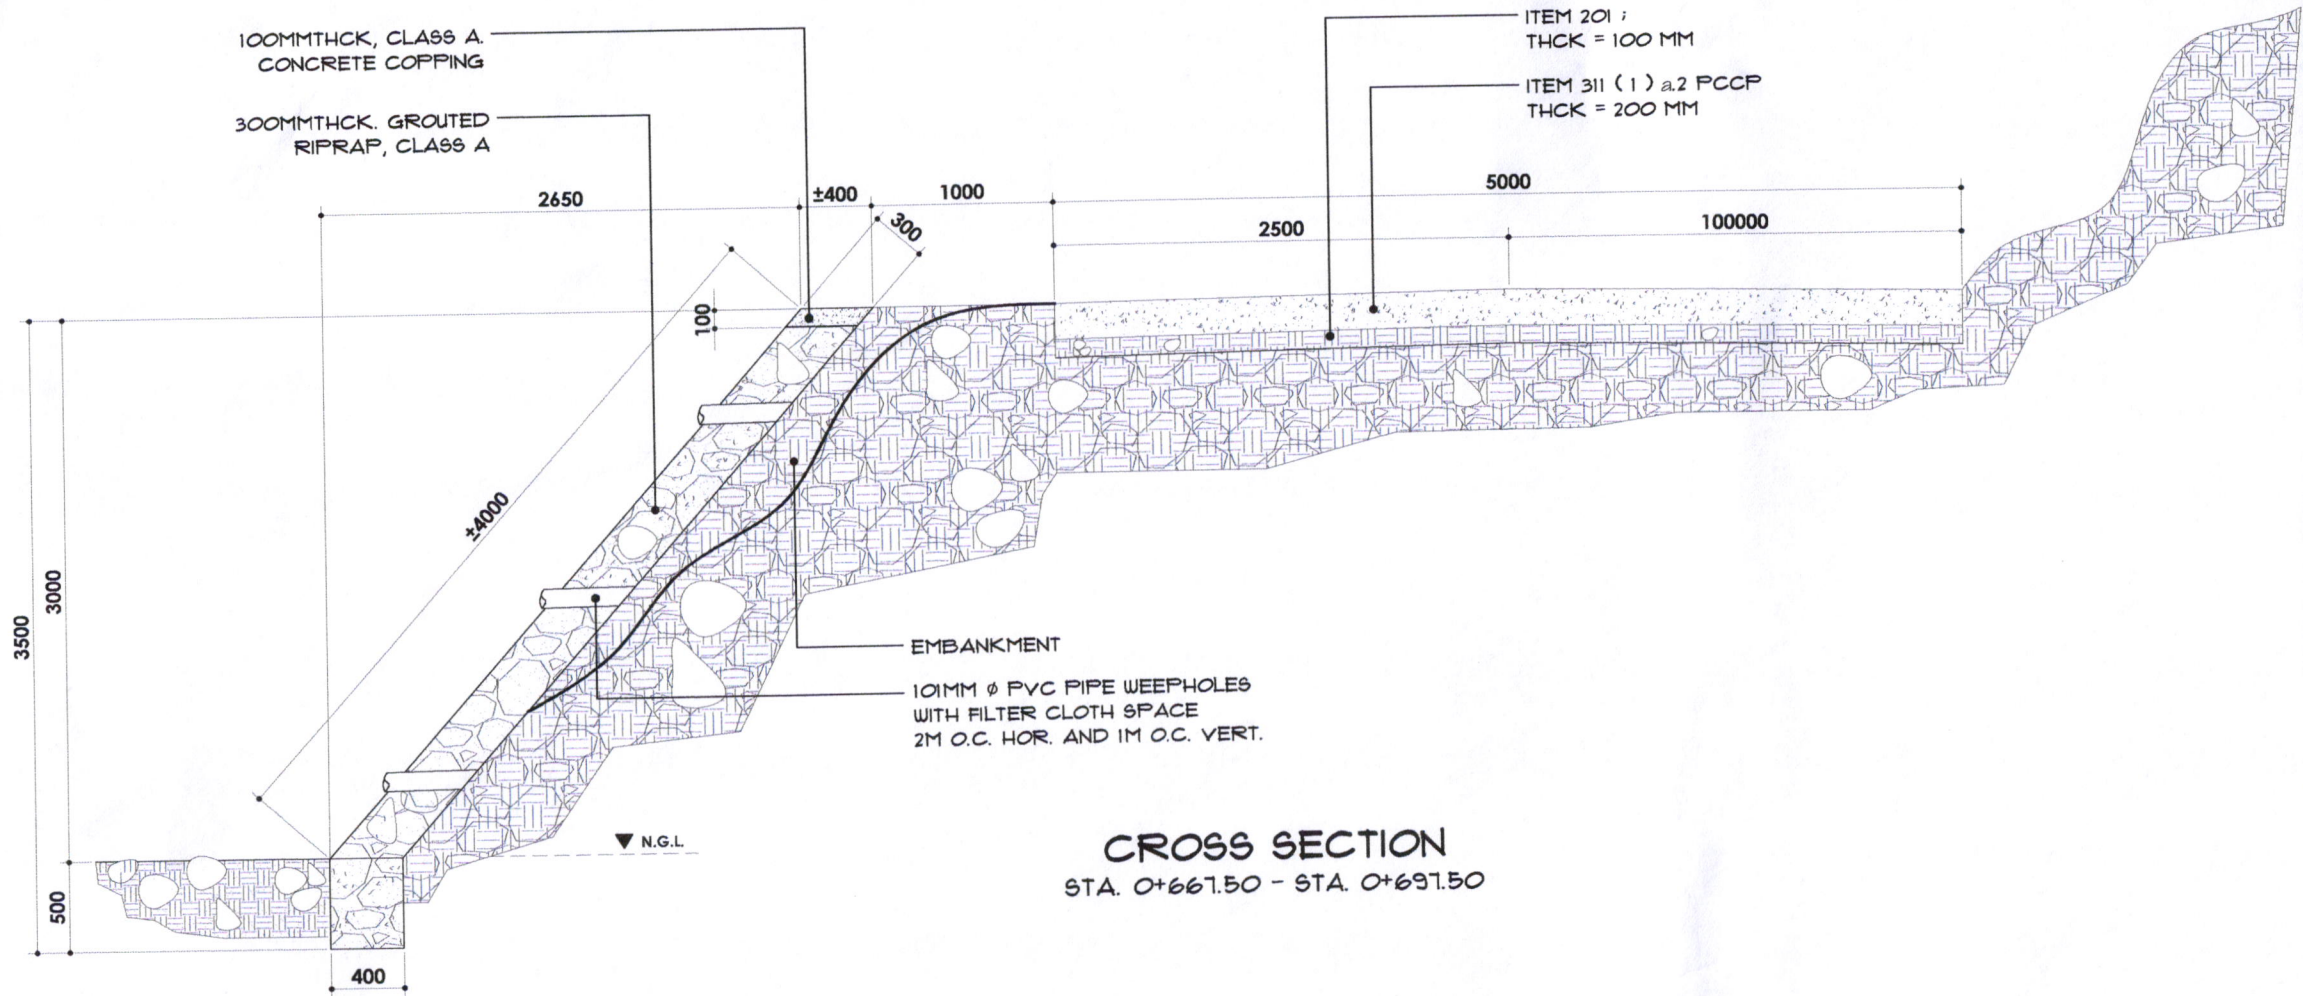
PROJECT TITLE:
**REBLOCKING OF
RIZAL - BUENAVISTA ROAD**

LOCATION: BRGY. RIZAL, AND BRGY. BUENAVISTA
WEST DIST. SORSOGON CITY

DRAWN BY:

AZRA D. HABLA
ARCHITECTURAL AIDE

RECOMMENDING APPROVAL :

ROEL D. DAMER, C.E./RMP
CITY ENGINEER

APPROVED BY:

HON. MA. ESTER E. HAMOR
CITY MAYOR




CROSS SECTION
 STA. 0+661.50 - STA. 0+691.50

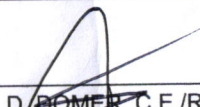


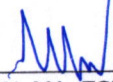
SORSOGON CITY
**CITY ENGINEER'S
 OFFICE**

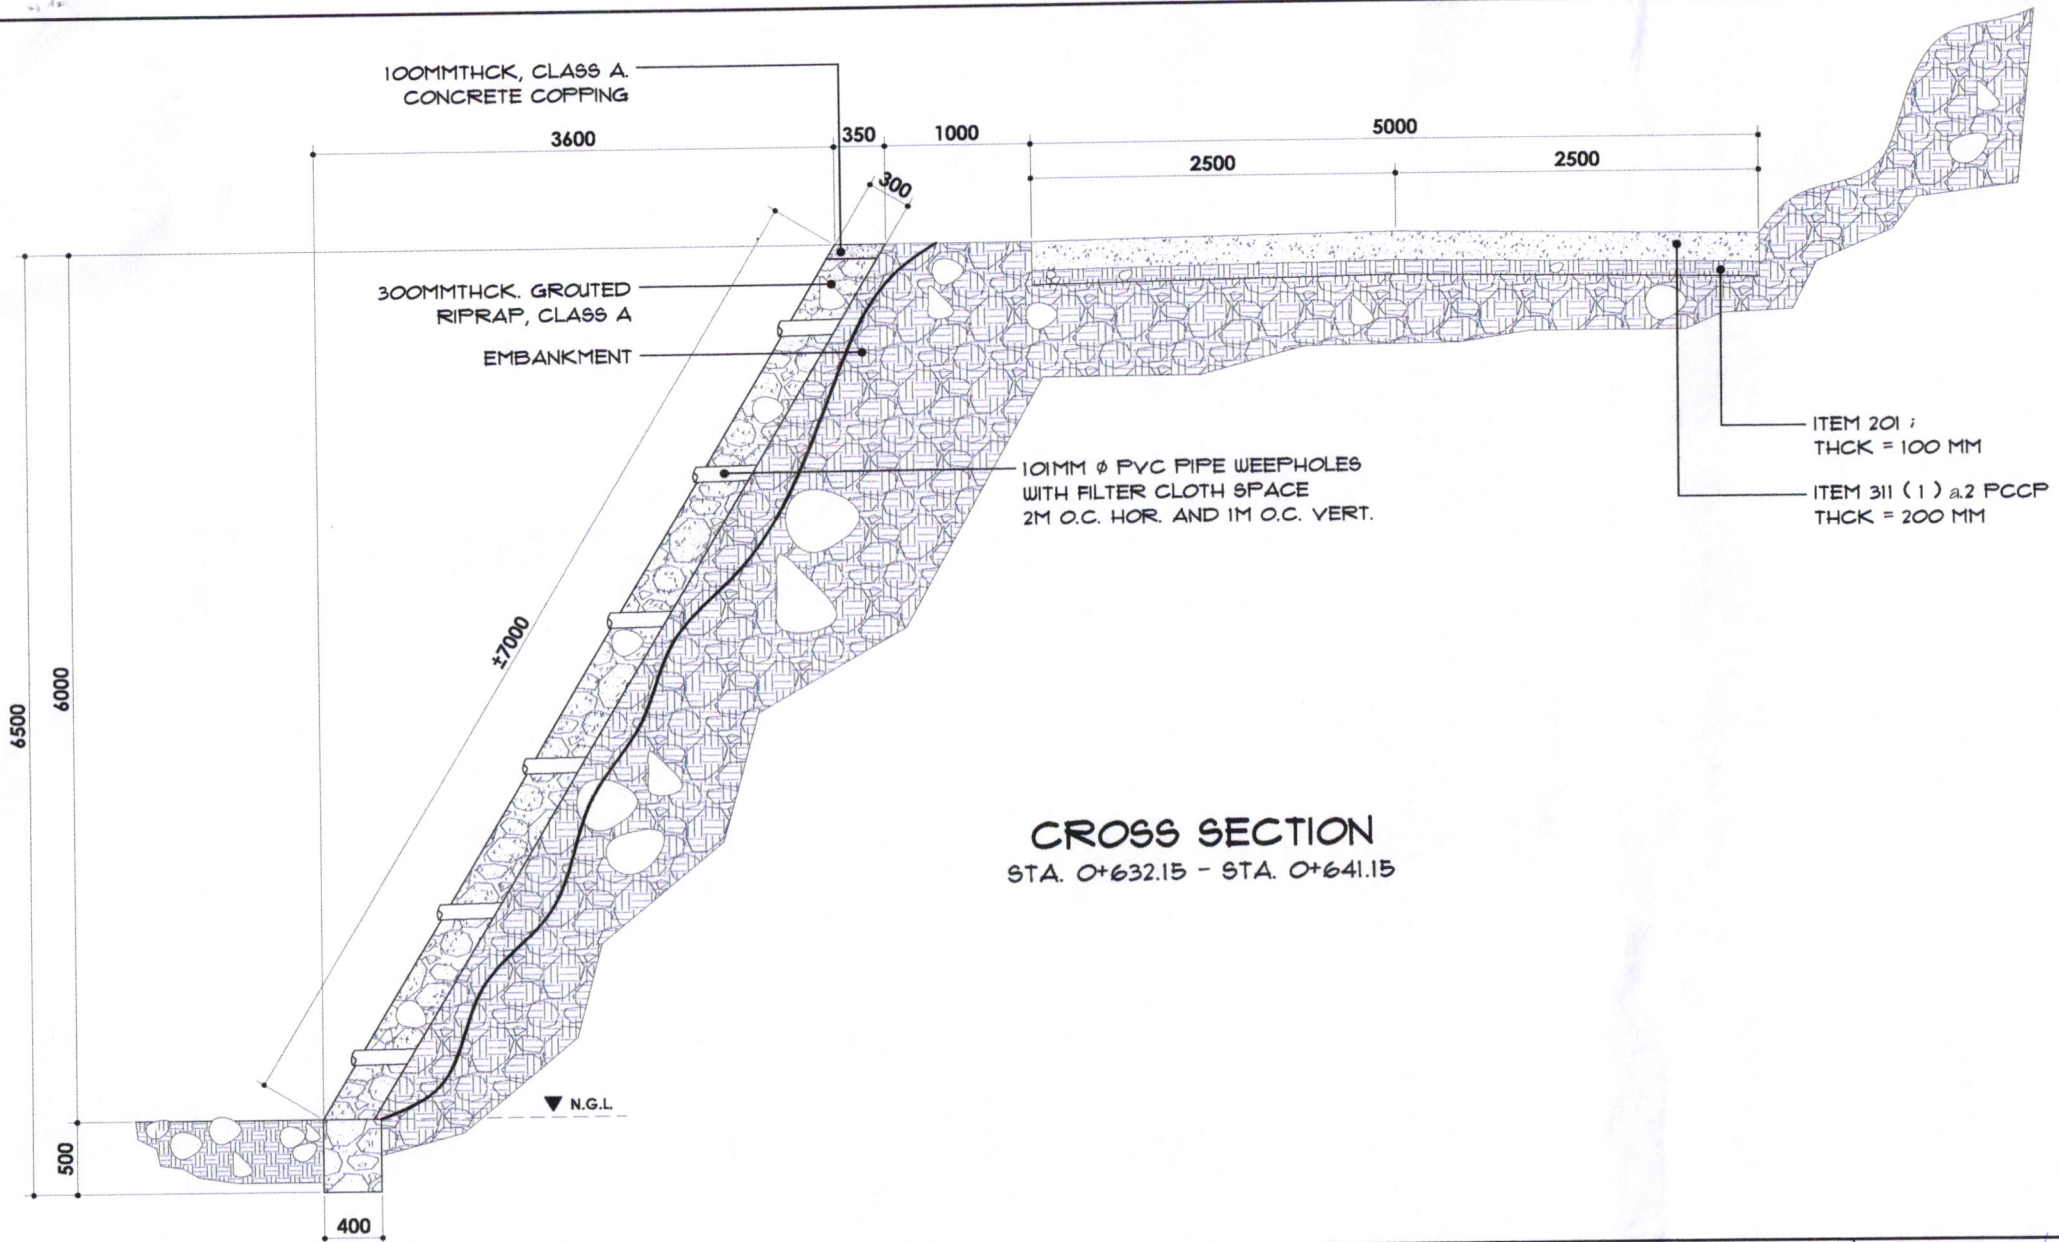
PROJECT TITLE:
**REBLOCKING OF
 RIZAL - BUENAVISTA ROAD**

LOCATION: BRGY. RIZAL, AND BRGY. BUENAVISTA
 WEST DIST. SORSOGON CITY

DRAWN BY:

IZRA D. HABLA
 ARCHITECTURAL AIDE

RECOMMENDING APPROVAL:

ROEL D. BOMER, C.E./RMP
 CITY ENGINEER

APPROVED BY:

HON. MA. ESTER E. HAMOR
 CITY MAYOR



CROSS SECTION
 STA. 0+632.15 - STA. 0+641.15



SORSOGON CITY
**CITY ENGINEER'S
 OFFICE**

PROJECT TITLE:	DRAWN BY:	RECOMMENDING APPROVAL:	APPROVED BY:
REBLOCKING OF RIZAL - BUENAVISTA ROAD			
LOCATION: BRGY. RIZAL, AND BRGY. BUENAVISTA WEST DIST. SORSOGON CITY	IZRA D. HABLA ARCHITECTURAL AIDE	ROEL D. BOMER, C.E./RMP CITY ENGINEER	HON. MA. ESTER E. HAMOR CITY MAYOR