

VICINITY MAP





SORSOGON CITY  
**CITY ENGINEER'S  
 OFFICE**

PROJECT TITLE:	DRAWN BY:	RECOMMENDING APPROVAL :	APPROVED BY:
IMPROVEMENT OF BRGY. GUINLAJON LOCAL ROAD	<i>[Signature]</i>	<i>[Signature]</i>	
LOCATION: BRGY. GUINLAJON, WEST DIST. SORSOGON CITY	IZRA D. HABLA ARCHITECTURAL AIDE	ROEL D. DOMER, C.E./RMP CITY ENGINEER	HON. MA. ESTER E. HAMOR CITY MAYOR



30-50 PENETRATION ASPHALT SEAL OR  
COLD APPLIED LIQUID RUBBER BASE  
SEALING COMPOUND

16 MMØ TIE BARS SPACED  
@ 600MM O.C.

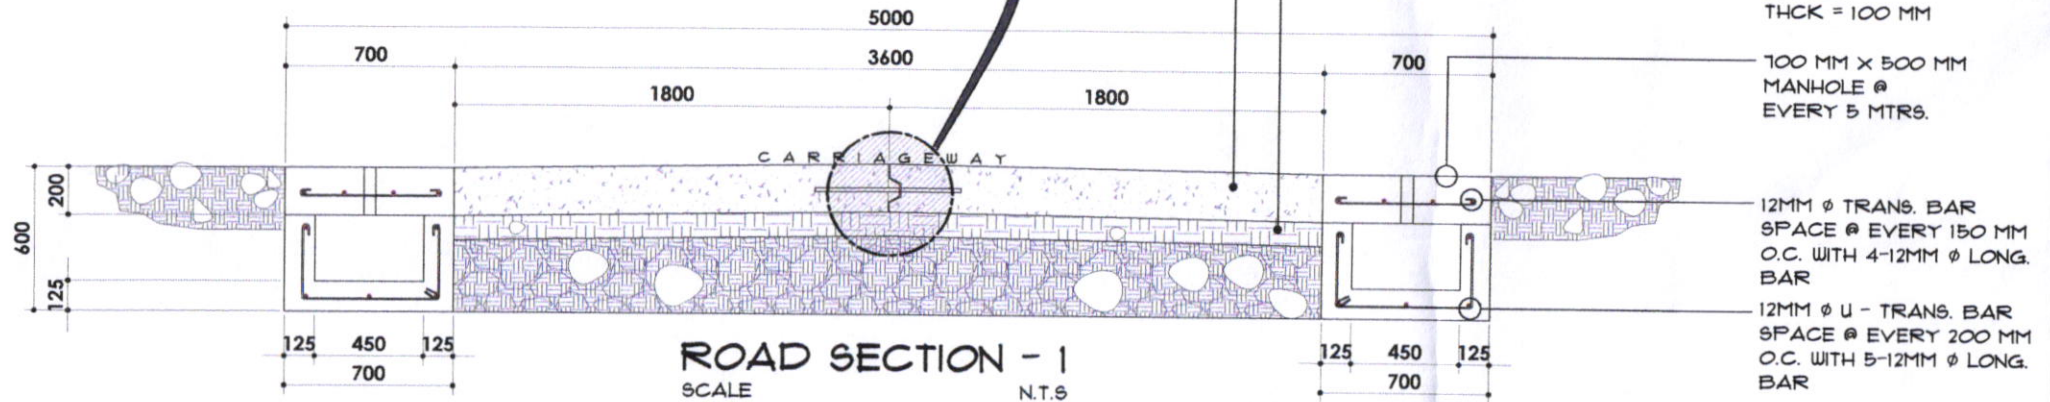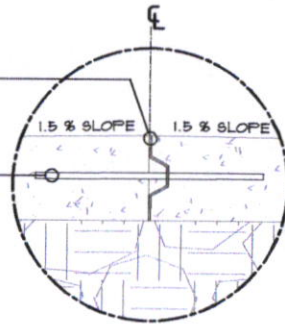


ITEM 311 (1) a2 PCCP  
THCK = 200 MM

ITEM 201 ;  
THCK = 100 MM

700 MM X 500 MM  
MANHOLE @  
EVERY 5 MTRS.

12MM Ø TRANS. BAR  
SPACE @ EVERY 150 MM  
O.C. WITH 4-12MM Ø LONG.  
BAR

12MM Ø U - TRANS. BAR  
SPACE @ EVERY 200 MM  
O.C. WITH 5-12MM Ø LONG.  
BAR

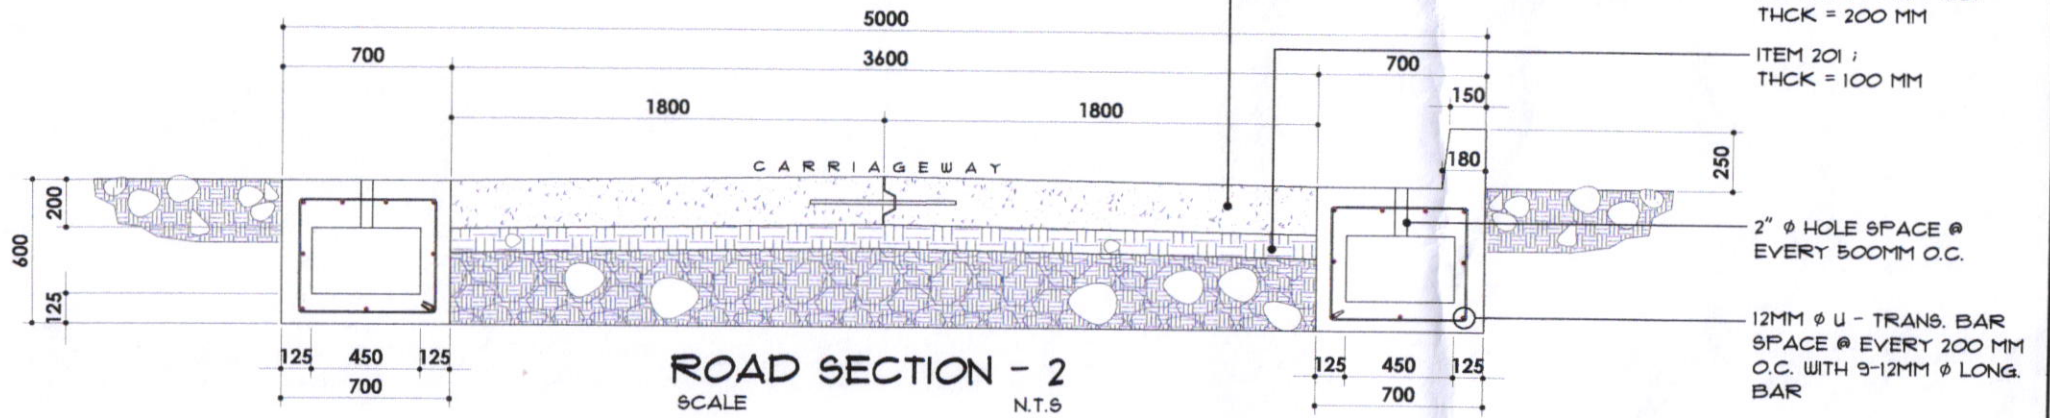

ITEM 311 (1) a2 PCCP  
THCK = 200 MM

ITEM 201 ;  
THCK = 100 MM

2" Ø HOLE SPACE @  
EVERY 500MM O.C.

12MM Ø U - TRANS. BAR  
SPACE @ EVERY 200 MM  
O.C. WITH 9-12MM Ø LONG.  
BAR



SORSOGON CITY  
**CITY ENGINEER'S  
OFFICE**

PROJECT TITLE:	DRAWN BY:	RECOMMENDING APPROVAL:	APPROVED BY:
IMPROVEMENT OF BRGY. GUINLAJON LOCAL ROAD			
LOCATION: BRGY. GUINLAJON, WEST DIST. SORSOGON CITY	IZRA D. HABLA ARCHITECTURAL AIDE	ROEL D. DOMER, C.E./RMP CITY ENGINEER	HON. MA. ESTER E. HAMOR CITY MAYOR

**SIGN HERE**