

15000


22000

COVERED HEAD SIZE LAID BOULDERS PLASTERED WITH PLAIN CONCRETE MIX WITH 12MM.Ø REBARS @ 300MM. O.C. BOTHWAYS

BOULDER FILL

WALL

WALL

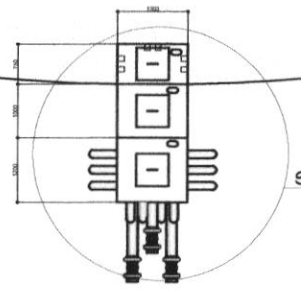

SEE: DETAIL

TOP VIEW  
NTS

NUESTRA SEÑORA SALVACION CHAPEL

HEAD QUARTER B-05CDC

SORSOGON CITY SLAUGHTER HOUSE


SAN JUAN (RORO) BRGY. HALL

BRGY. MACABO

DIVERSION ROAD

15000

THIS SITE

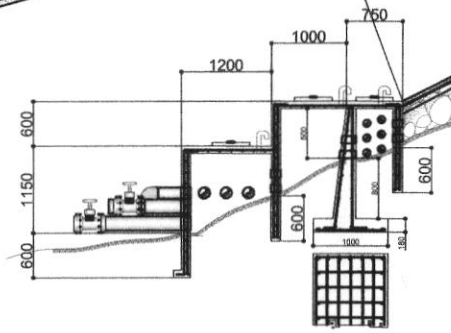

SECTIONAL ELEVATION  
NTS


SORSOGON CITY  
CITY ENGINEERING  
OFFICE

PROJECT TITLE:  
**PROPOSED REHAB. & IMPROVEMENT OF WATER SYSTEM**  
LOC: BRGY. SAN JUAN (RORO), EAST DIST., SORSOGON CITY

DRAWN BY:  
  
ERWIN D. EQUIPADO  
CONST. & MAINT. GEN. FOREMAN

RECOMMENDED BY:  
  
ROEL D. DOMER, CE/RMP  
CITY ENGINEER

APPROVED BY:  
  
HON. MA. ESTER E. HAMOR  
CITY MAYOR

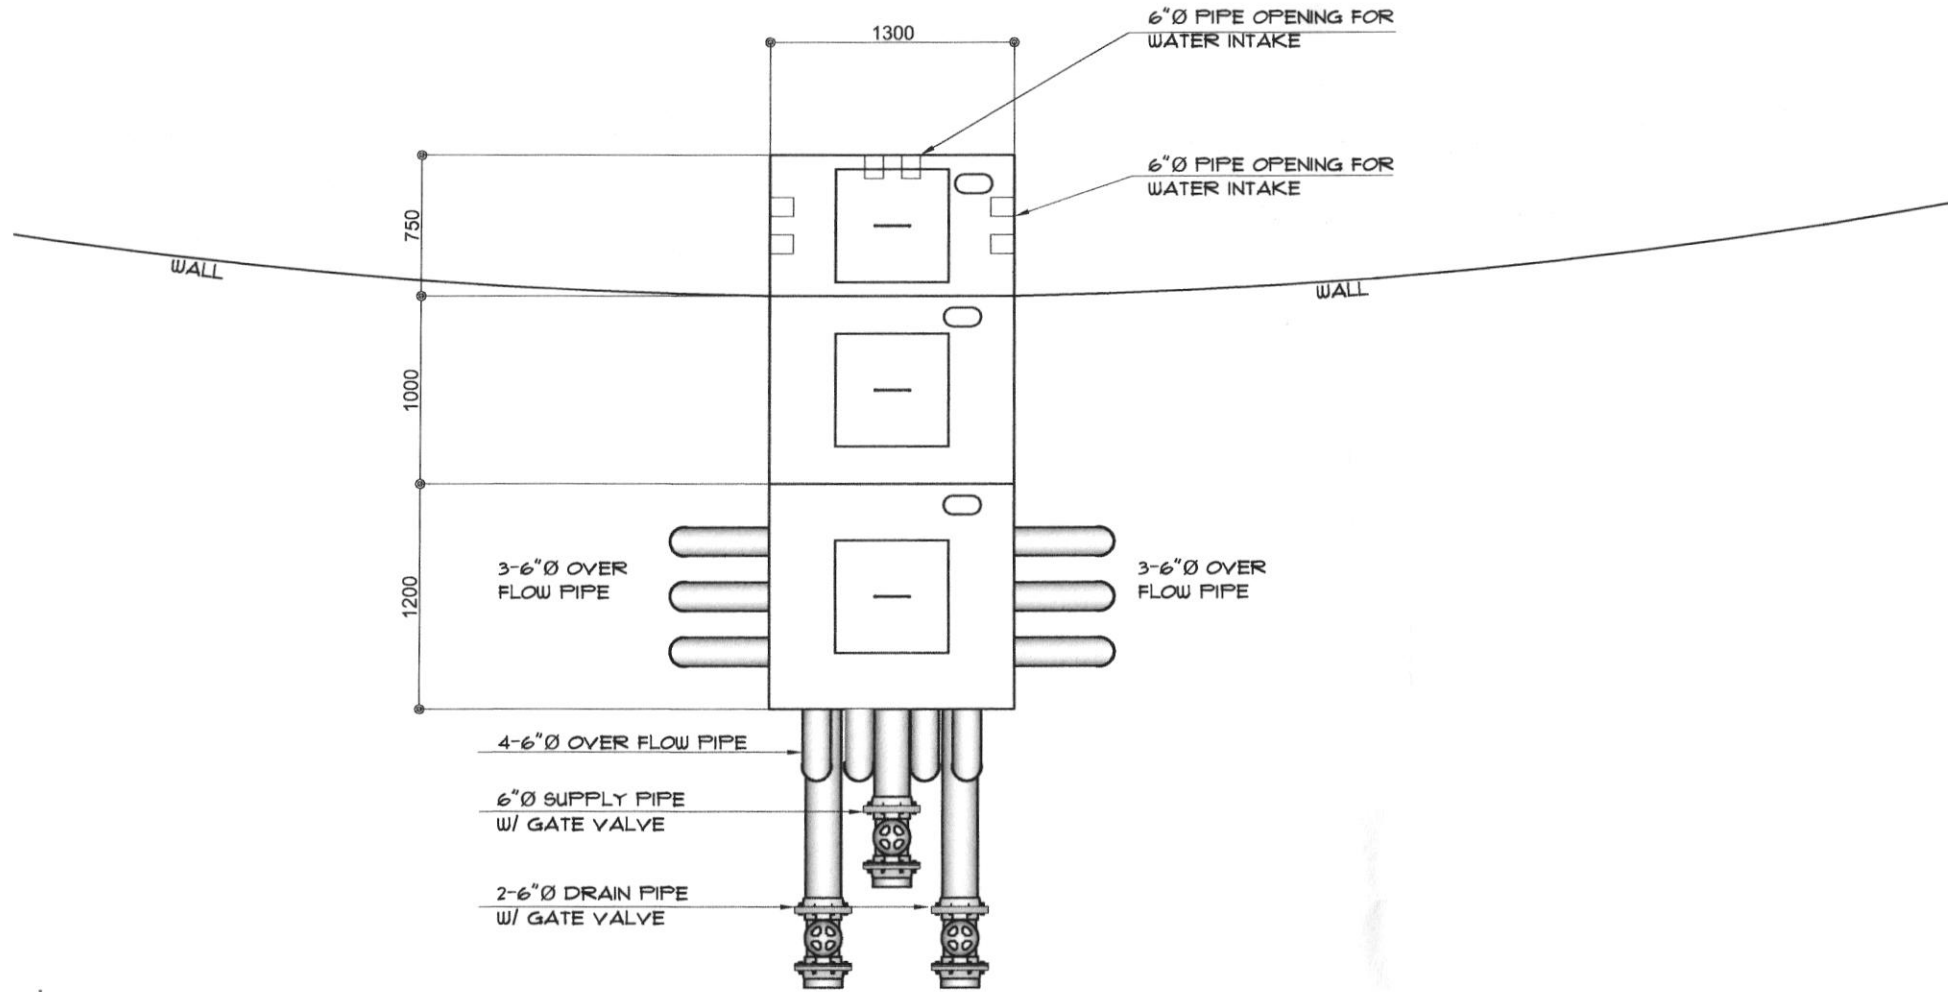

○ SPRING BOX DETAIL (TOP VIEW)  
1:40M

SORSOGON CITY  
CITY ENGINEERING  
OFFICE

PROJECT TITLE:  
PROPOSED REHAB. &  
IMPROVEMENT OF WATER  
SYSTEM

LOC: BRGY. SAN JUAN (RORO), EAST DIST.,  
SORSOGON CITY


DRAWN BY:

ERWIN D. EQUIPADO  
CONST. & MAINT. GEN. FOREMAN

APPROVED BY:

HON. MA. ESTER E. HAMOR  
CITY MAYOR

ROEL D. DOMER, CE/RMP  
CITY ENGINEER

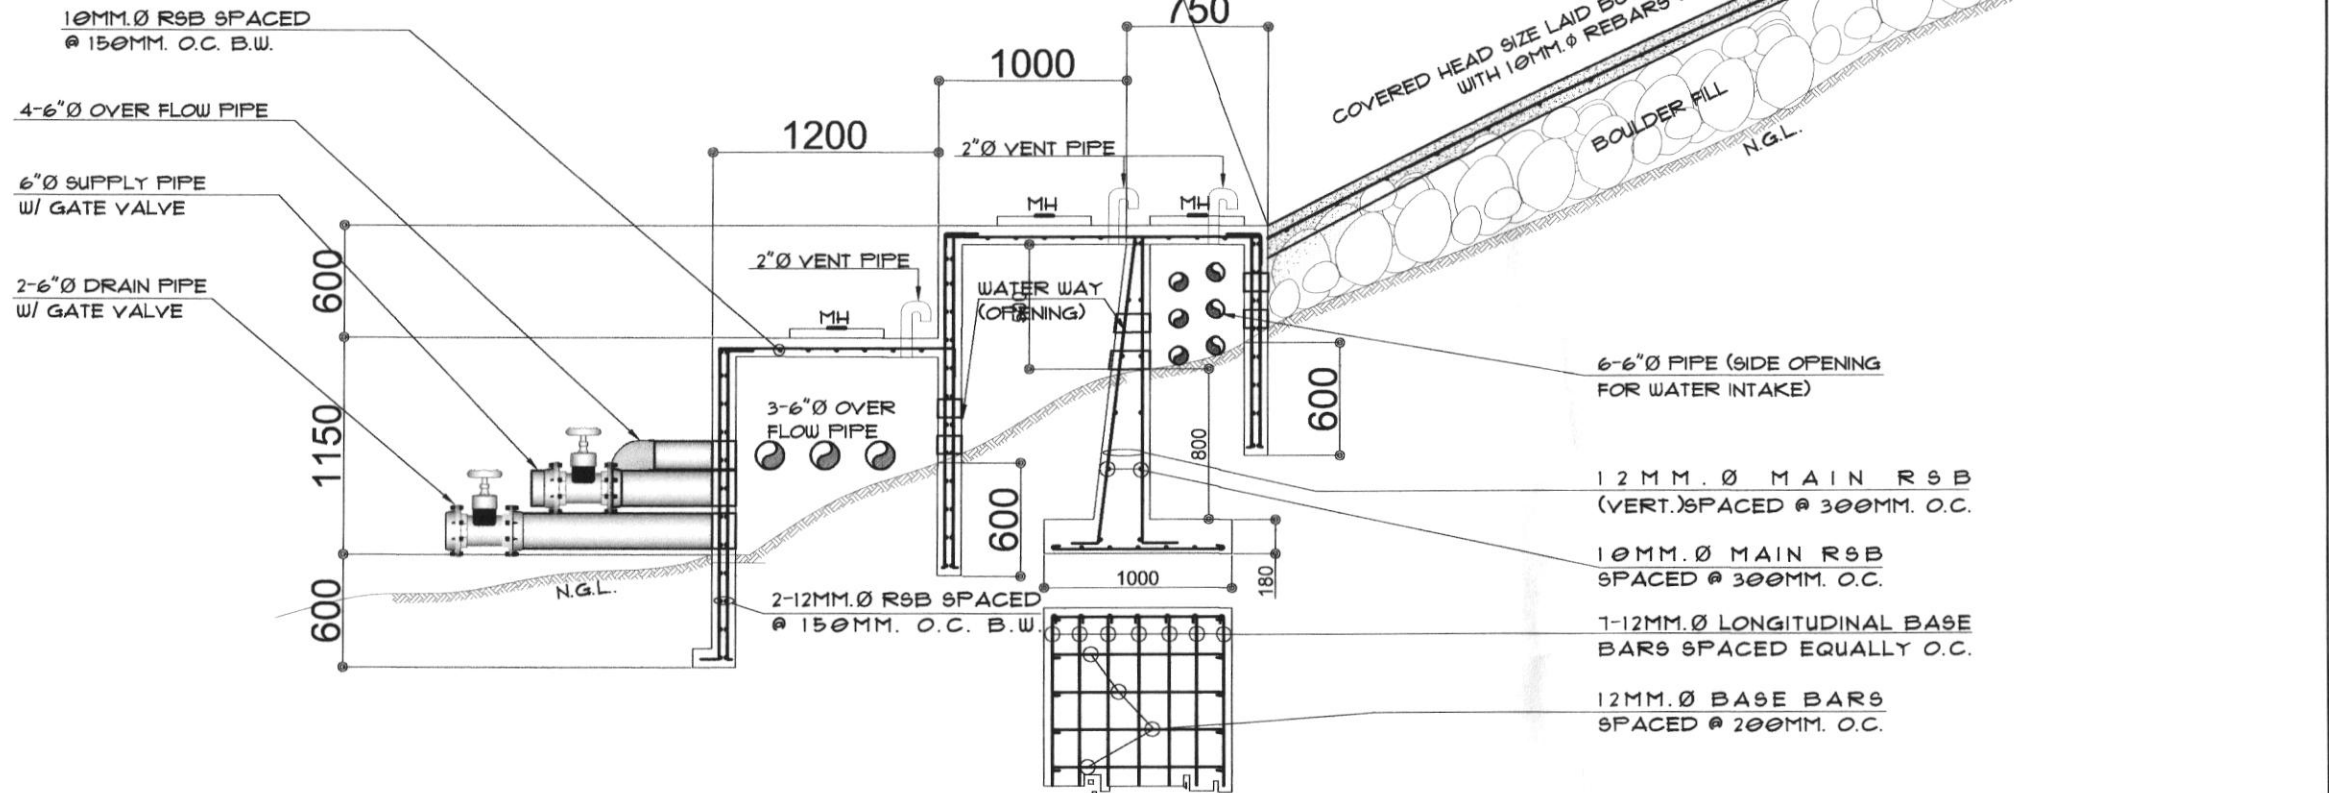



○ SPRING BOX DETAIL (SIDE ELEV.)  
1:40M


SORSOGON CITY  
CITY ENGINEERING  
OFFICE

PROJECT TITLE:  
**PROPOSED REHAB. &  
IMPROVEMENT OF WATER  
SYSTEM**

LOC: BRGY. SAN JUAN (RORO), EAST DIST.,  
SORSOGON CITY

DRAWN BY:  
  
ERWIN D. EQUIPADO  
CONST. & MAINT. GEN. FOREMAN

APPROVED BY:  
  
ROEL D. DOMER, CE/RMP  
CITY ENGINEER

APPROVED BY:  
  
HON. MA. ESTER E. HAMOR  
CITY MAYOR