
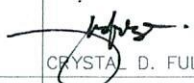

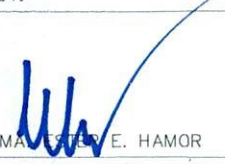
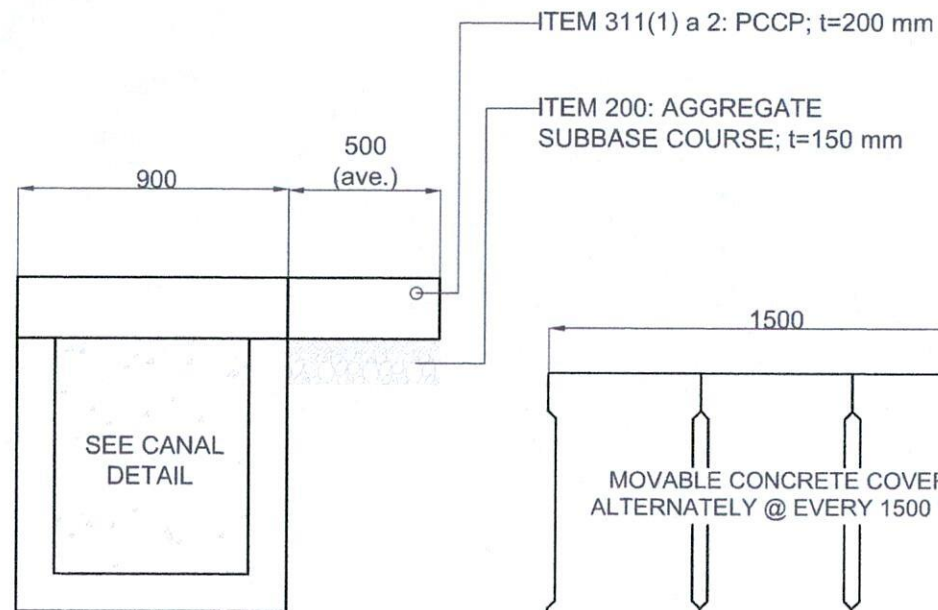



VICINITY MAP

SCALE: NTS




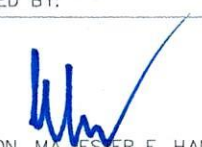
PREPARED FROM:	PROJECT TITLE:	DRAWN:	RECOMMENDED BY:	APPROVED BY:	SHEET NO.
 SORSOGON CITY ENGINEER'S OFFICE	REPAIR / IMPROVEMENT OF DRAINAGE SYSTEM LOCATION: BRGY. BURABOD, EAST DIST. SORSOGON CITY	 CRYSTAL D. FULGAR REGY MAE LICSAN OJT	 ROEL D. DIMER, C.E. CITY ENGINEER	 HON. MAYOR E. HAMOR CITY MAYOR	<div style="border: 1px solid black; border-radius: 50%; width: 40px; height: 40px; display: flex; align-items: center; justify-content: center; margin: 0 auto;"> <div style="text-align: center;"> 1 A.1 </div> </div>


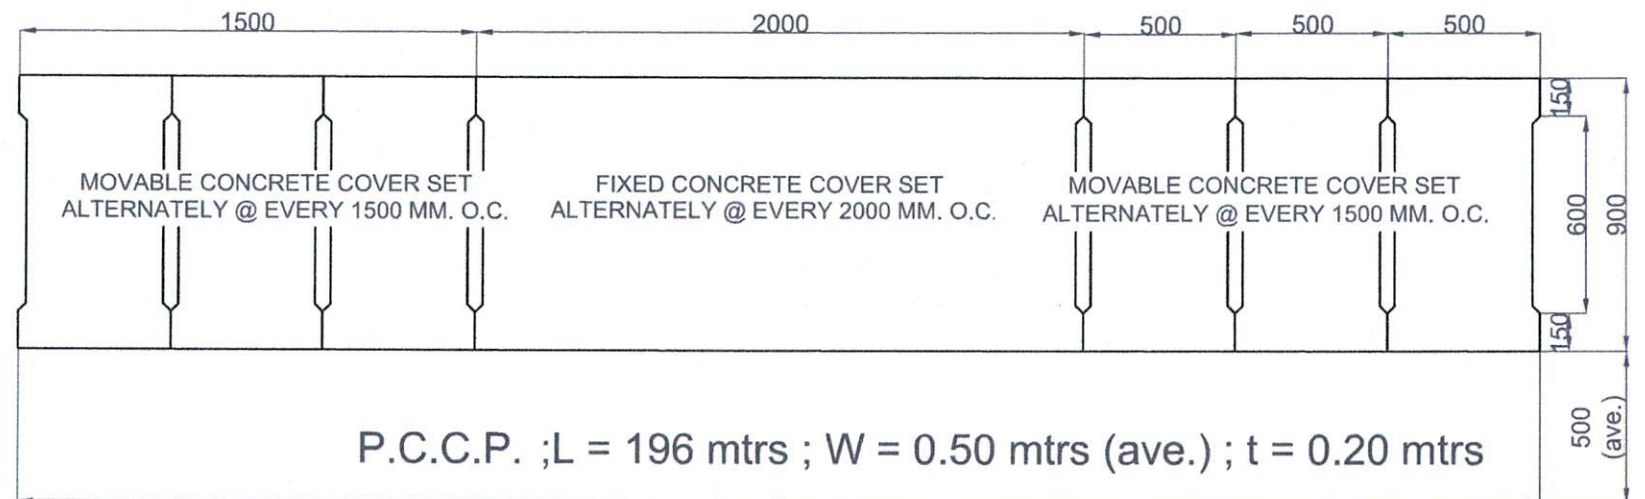


TYPICAL CROSS-SECTION
SCALE 1:6MTS




PLAN
SCALE 1:6MTS

PREPARED FROM:	PROJECT TITLE:	DRAWN:	RECOMMENDED BY:	APPROVED BY:	SHEET NO.
 <small>SORSOGON CITY CITY ENGINEER'S OFFICE</small>	REPAIR / IMPROVEMENT OF DRAINAGE SYSTEM LOCATION: BRGY. BURABOD, EAST DIST. SORSOGON CITY	 CRYSTAL D. FULGAR AEGY MAE LICSAN OJT	 ROEL D. DIMER C.E. CITY ENGINEER	 HON. MA. ESTER E. HAMOR CITY MAYOR	<div style="border: 1px solid black; border-radius: 50%; width: 40px; height: 40px; display: flex; align-items: center; justify-content: center; margin: 0 auto;"> <div style="text-align: center;">2</div> </div> <div style="text-align: center;">S.1</div>

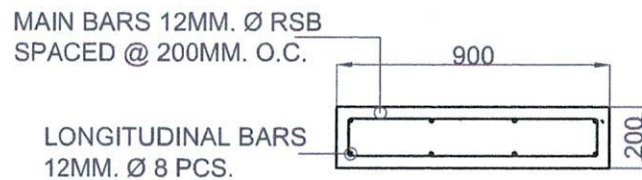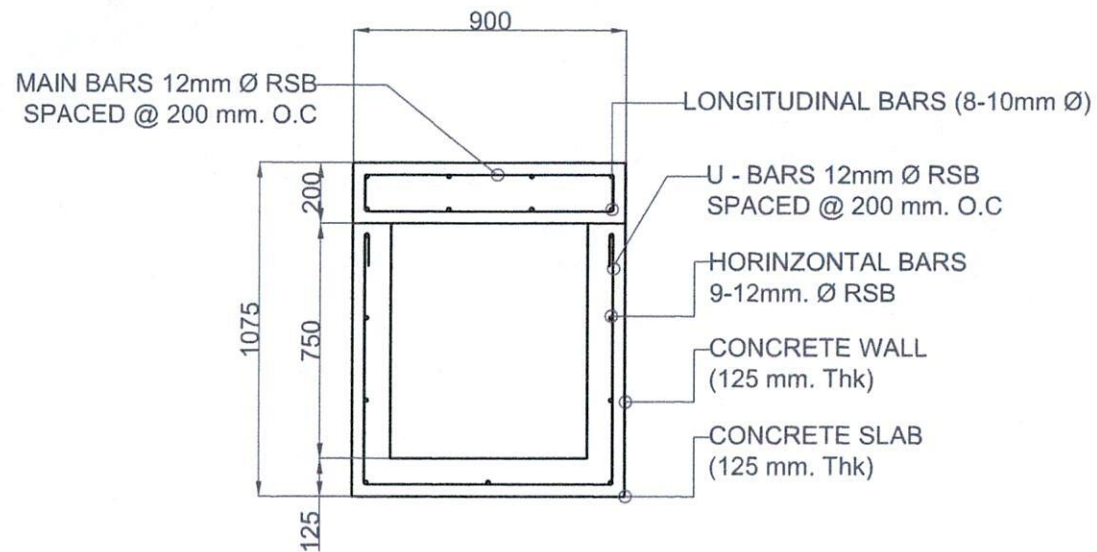



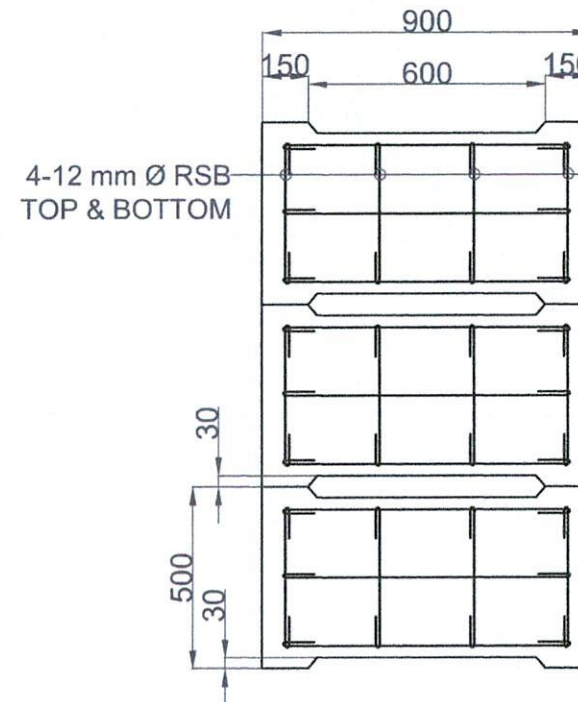

SECTION
SCALE 1:5 MTS




PLAN
SCALE 1:5 MTS


MOVABLE COVER DETAIL

SCALE: NTS

PREPARED FROM:	PROJECT TITLE:	DRAWN:	RECOMMENDED BY:	APPROVED BY:	SHEET NO.
 SORSOGON CITY CITY ENGINEER'S OFFICE	REPAIR / IMPROVEMENT OF DRAINAGE SYSTEM LOCATION: BRGY. BURABOD, EAST DIST. SORSOGON CITY	 CRYSTAL D. FULGAR AEGY MAE LICSAN OJT	 ROEL D. POMER C.E. CITY ENGINEER	 HON. MA. ESTER E. HAMOR CITY MAYOR	<div style="border: 1px solid black; border-radius: 50%; width: 40px; height: 40px; display: flex; flex-direction: column; align-items: center; justify-content: center;"> <div>3</div> <div>S.1</div> </div>

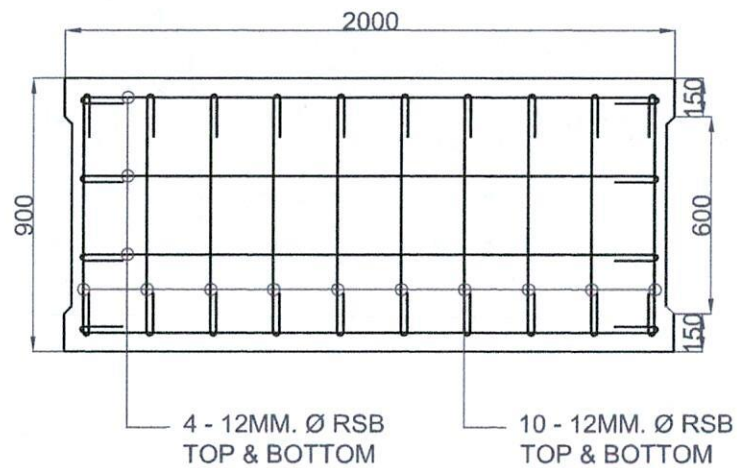


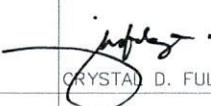


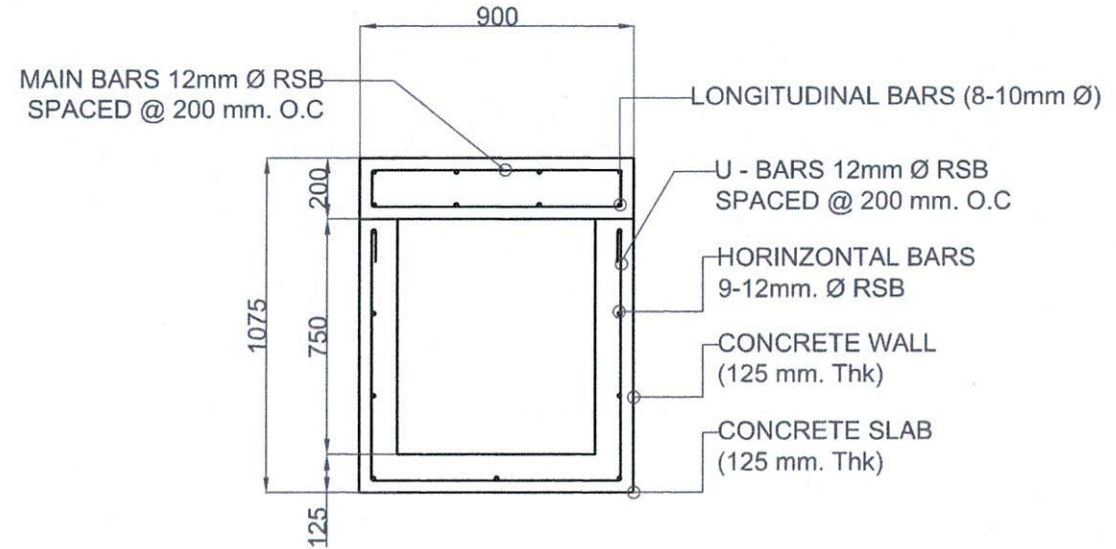
PLAN



SECTION

FIXED COVER DETAIL

SCALE: 1:6 MTS

PREPARED FROM:	PROJECT TITLE:	DRAWN:	RECOMMENDED BY:	APPROVED BY:	SHEET NO.
 SORSOGON CITY CITY ENGINEER'S OFFICE	REPAIR / IMPROVEMENT OF DRAINAGE SYSTEM LOCATION: BRGY. BURABOD, EAST DIST. SORSOGON CITY	 CRYSTAL D. FULGAR OJT  AEGY MAE LICSAN	 ROEL D. DIMER, C.E. CITY ENGINEER	 HON. MA. ESTER E. HAMOR CITY MAYOR	<div style="border: 1px solid black; border-radius: 50%; width: 40px; height: 40px; display: flex; align-items: center; justify-content: center; margin: 0 auto;"> <div style="text-align: center;">4 S.1</div> </div>