





VICINITY MAP

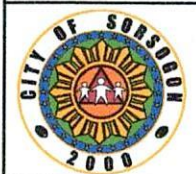

SORSOGON CITY
CITY ENGINEER'S
OFFICE

PROJECT TITLE:	DRAWN BY:	RECOMMENDING APPROVAL:	APPROVED BY:
CONSTRUCTION OF BARANGAY ROAD			
LOCATION: BRGY. MACABOG, WEST DIST. SORSOGON CITY	IZRA D. HABLA ARCHITECTURAL AIDE	ROEL D. DOMER, C.E./RMP CITY ENGINEER	HON. MA. ESTER E. HAMOR CITY MAYOR

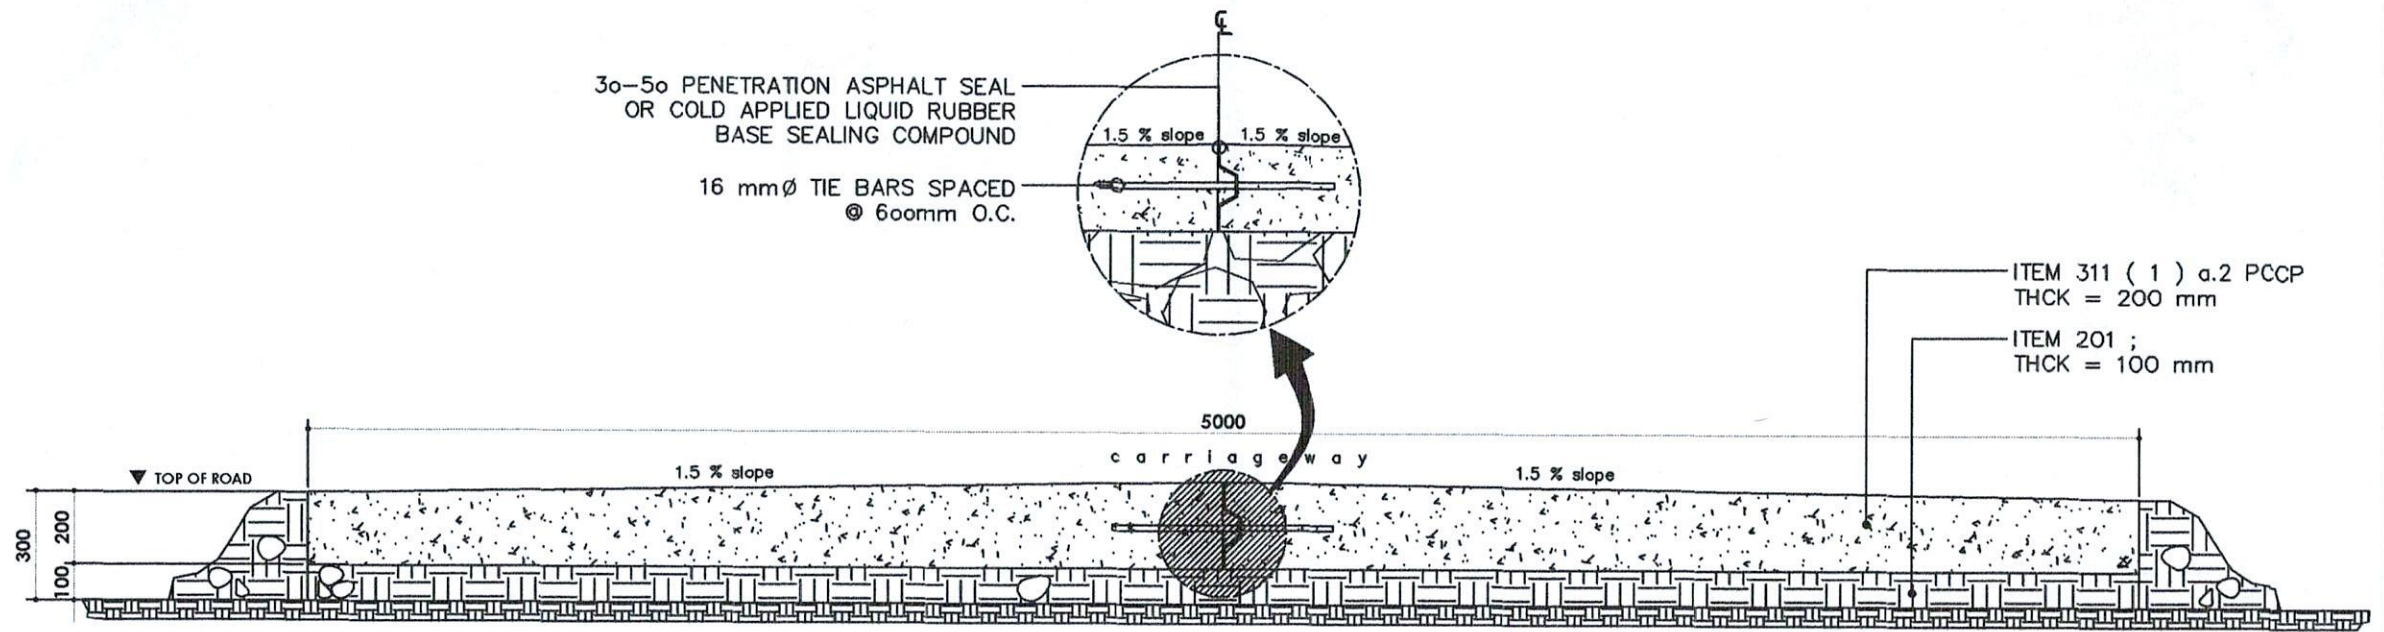

CROSS SECTION
SCALE N.T.S



SORSOGON CITY
CITY ENGINEER'S
OFFICE

PROJECT TITLE:	DRAWN BY:	RECOMMENDING APPROVAL :	APPROVED BY:
CONSTRUCTION OF BARANGAY ROAD			
LOCATION: BRGY. MACABOG, WEST DIST. SORSOGON CITY	IZRA D. HABLA ENGINEERING AIDE	ROEL D. DOMER, C.E./RMP CITY ENGINEER	HON. MA. ESTER E. HAMOR CITY MAYOR