


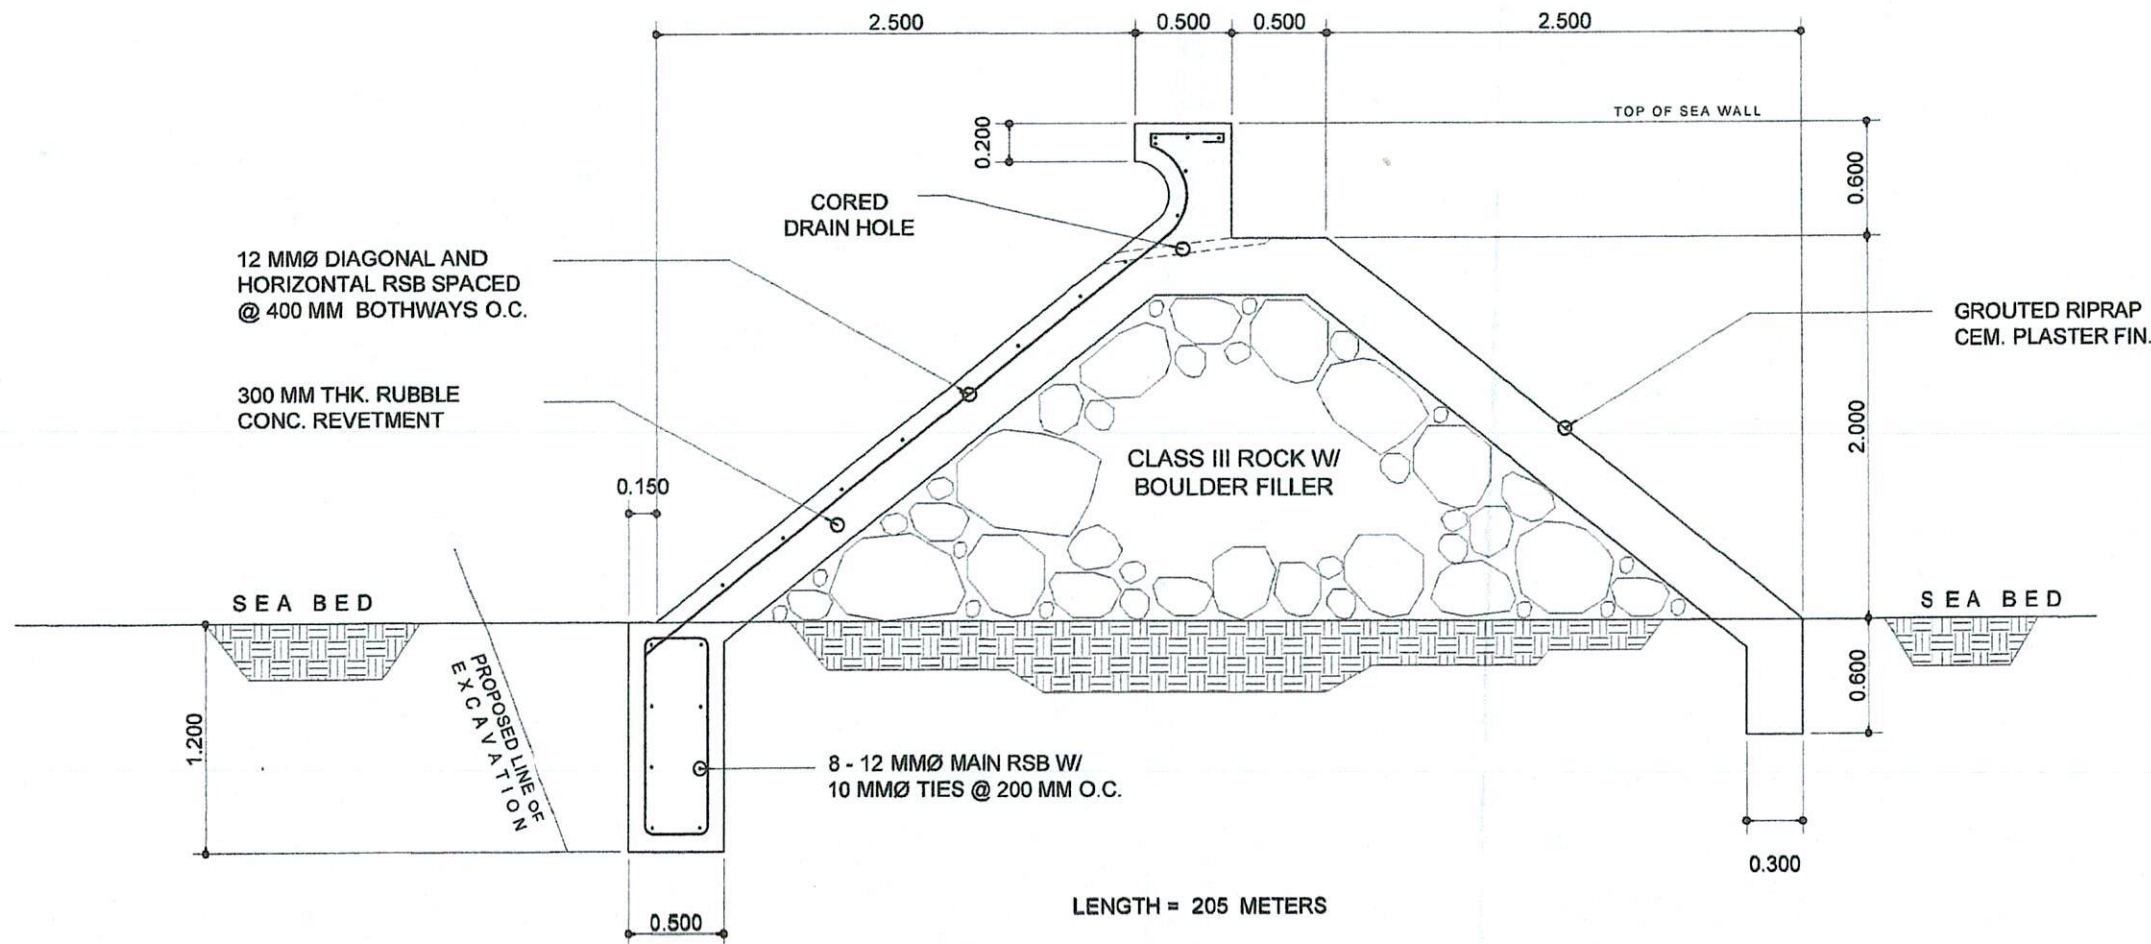

SORSOGON CITY
CITY ENGINEER'S OFFICE

PROJECT TITLE:

CONSTRUCTION OF SEAWALL W/
RIVER CONTROL

LOCATION: BRGY. RIZAL, WEST DISTRICT, SORSOGON CITY

DRAWN BY:

PIO M. PERALTA
DRAFTING AIDE

NOTED BY:

ROEL D. DOMER, C.E./RMP
CITY ENGINEER

APPROVED BY:

MON. MA. ESTER PABLO
CITY MAYOR

SHEET CONTENT:

AS SHOWN

SHEET NO.

S
1/2

200 MM THK. STRUCTURAL CONCRETE
W/ 12 MMØ HORIZONTAL AND 12 MMØ
DIAGONAL BARS SPACED @ 300 MM
BOTHWAYS O.C.

300 MM THK. GROUTED RIPRAP

CLASS III ROCK W/
BOULDER FILLER

10- 12 MMØ LONGITUDINAL MAIN
BARS W/ 10 MMØ STIRRUPS
SPACED 300 MM O.C.

LENGTH = 50 METERS

10- 12 MMØ LONGITUDINAL MAIN
BARS W/ 10 MMØ STIRRUPS
SPACED 300 MM O.C.

CROSS- SECTION

SCALE: 1:45 MTS



SORSOGON CITY
CITY ENGINEER'S OFFICE

PROJECT TITLE:

CONSTRUCTION OF SEAWALL W/
RIVER CONTROL

LOCATION: BRGY. RIZAL, WEST DISTRICT, SORSOGON CITY

DRAWN BY:

PIO M. PERALTA
DRAFTING AIDE

NOTED BY:

ROEL D. DOMER, C.E./RMP
CITY ENGINEER

APPROVED BY:

HON. SEC. RANCA
UP NUNDA

SHEET CONTENT:

AS SHOWN

SHEET NO.

S
11