



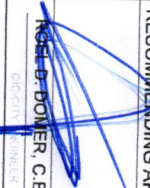

PERSPECTIVE
SCALE N. T. S.



 CITY ENGINEER'S OFFICE		S O R S O G O N C I T Y	
PROJECT TITLE:		DRAWN BY:	
CONSTRUCTION OF MARKET STALLS - PHASE 2		 DRA. D. HABLA ARCHITECTURAL AIDE	
LOC: BRGY. POBLACION, BACON DISTRICT, SORSOGON CITY		RECOMMENDING APPRVL:	
		 ROGEL D. BOLLER, C.E./RMP CITY ENGINEER	
		APPROVED BY:	
		HON. MA. ESTER E. HAMOR CITY MAYOR	
SHEET CONTENT:		SHEET NO.	
AS - SHOWN		A-01	

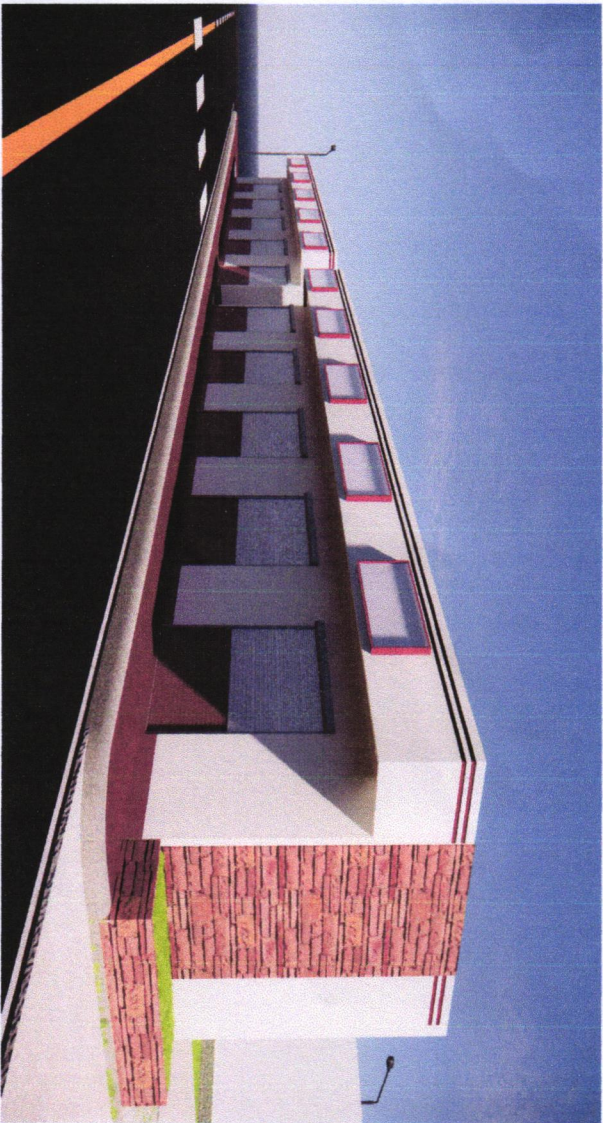

PERSPECTIVE
SCALE
N. T. S.

 CITY ENGINEER'S OFFICE	S O R S O G O N C I T Y				
	PROJECT TITLE:	DRAWN BY:			
CITY ENGINEER'S OFFICE	CONSTRUCTION OF MARKET STALLS - PHASE 2	RECOMMENDING APPRVL:			
	LOC: BRGY. POBLACION, BACON DISTRICT, SORSOGON CITY	APPROVED BY:			
	 ERA D. HABLA ARCHITECTURAL JROR	 ROL D. DUMAR, C.E./RMP REGISTERED ENGINEER	HON. MA. ESTER E. HAMOR CITY ENGINEER	SHEET CONTENT:	SHEET NO.
				AS - SHOWN	A-02

PROJECT TITLE:	DRAWN BY:	RECOMMENDING APPRVL:	APPROVED BY:	SHEET CONTENT:	SHEET NO.
CONSTRUCTION OF MARKET STALLS - PHASE 2				AS - SHOWN	A-03
LOC: BRGY. POBLACION, BACON DISTRICT, SORSOGON CITY	ZKA D. HABLA ARCHITECTURAL AIDE	ROBERT DOMIER, C.E./RMP ENGINEER	HON. MA. ESTER E. HAMOR CITY MAYOR		

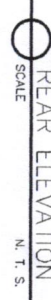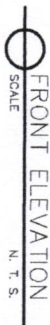





	A-04
--	------

WAITING SHED FRONT VIEW

WAITING SHED REAR VIEW

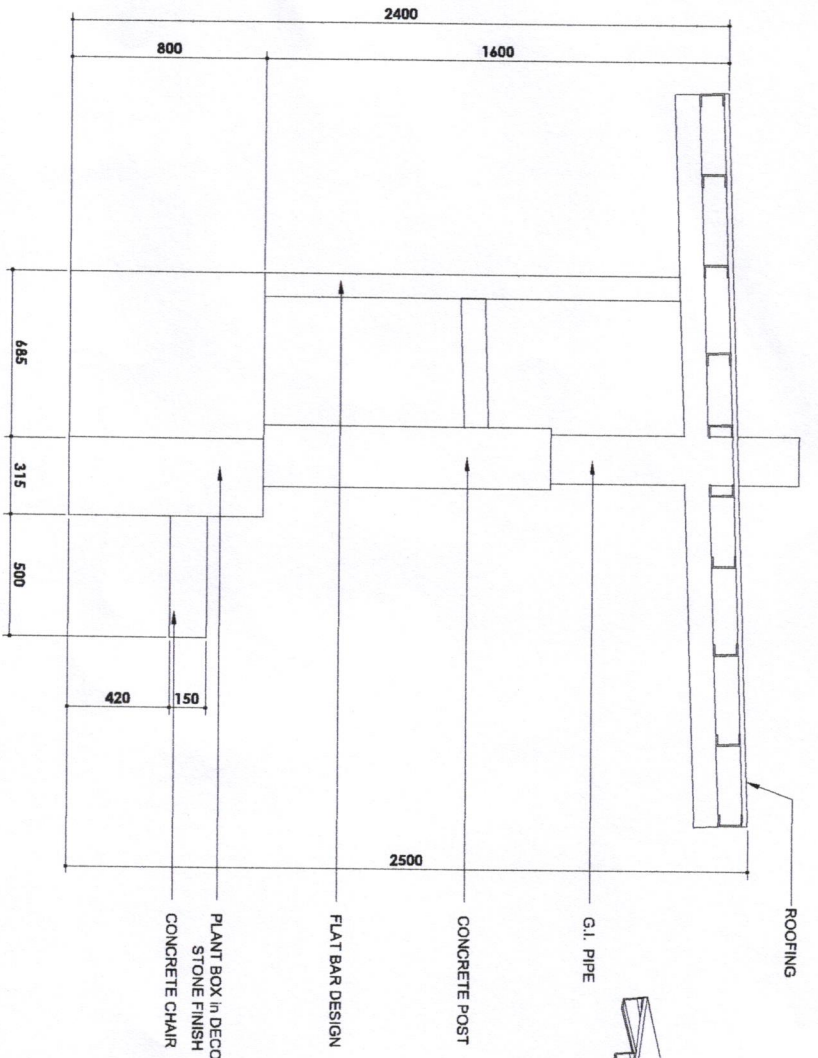

TYPICAL SIDE VIEW

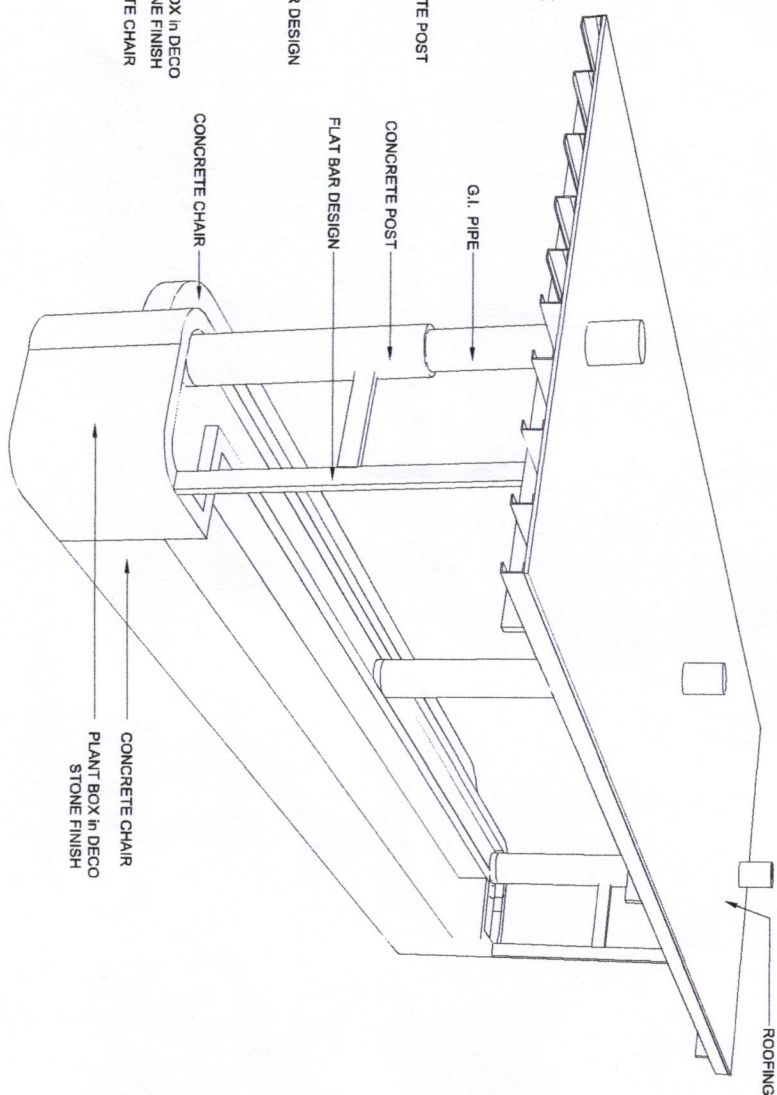

I S O M E T R I C


 SORSOGON CITY CITY ENGINEER'S OFFICE		PROJECT TITLE:	DRAWN BY:	RECOMMENDING APPRVL:	APPROVED BY:	SHEET CONTENT:	SHEET NO.
CONSTRUCTION OF MARKET STALLS - PHASE 2		LOC: BRGY. POBLACION, BACON DISTRICT, SORSOGON CITY	IZRA D. HABLA ARCHITECTURAL AIDE	ROEL D. DOMEN, C.E./RMP DISCOUNT ENGINEER	HON. MA. ESTER E. HAMOR CITY MAYOR	AS - SHOWN	A-05



PERSPECTIVE
SCALE N. T. S.


 CITY ENGINEER'S OFFICE		SORSOGON CITY	
PROJECT TITLE:		DRAWN BY:	
CONSTRUCTION OF MARKET STALLS - PHASE 2			
LOC.: BRGY. POBLACION, BACON DISTRICT, SORSOGON CITY		ZRA D. HABLA ARCHITECTURAL AIDE	
RECOMMENDING APPRVL:		ROB. D. DOMER, C.E./RMP CITY ENGINEER	
APPROVED BY:		HON. MA. ESTER E. HAMOR CITY MAYOR	
SHEET CONTENT:		AS - SHOWN	
SHEET NO.		A-06	

○ COLUMN FOOTING DETAIL
SCALE N. T. S.

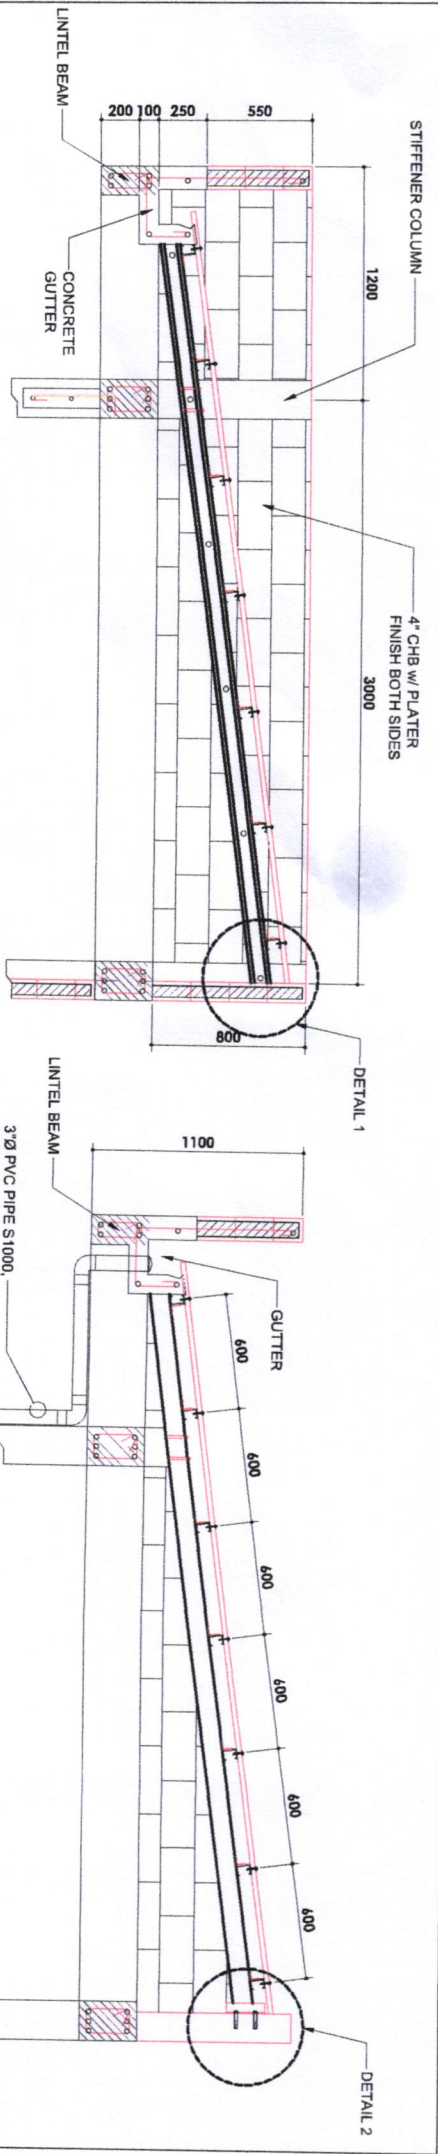


○ @SIDE WALLS

○ @PARTITION WALLS

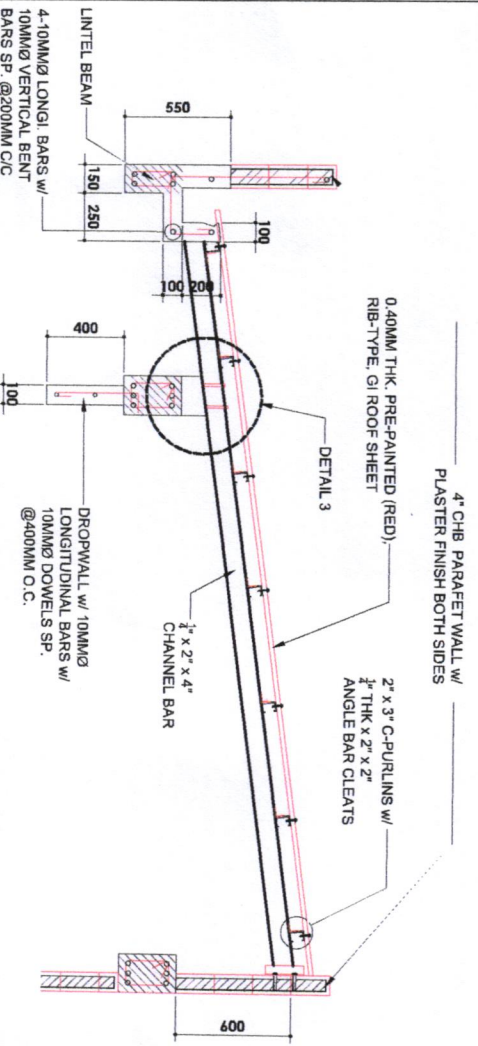

○ @MID SPAN

○ @RAFTER DETAILS

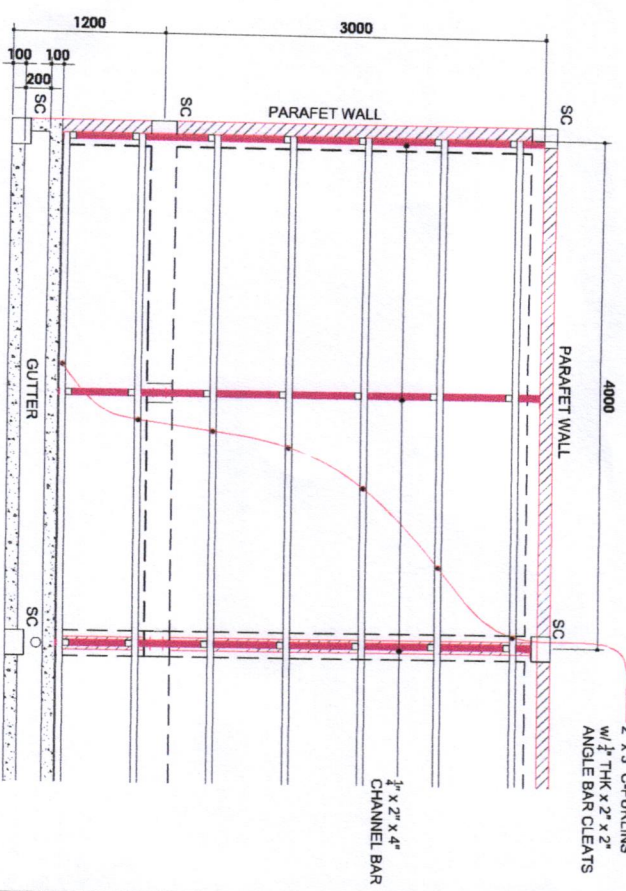




○ ROOF FRAMING



SORSOGON CITY
CITY ENGINEER'S
OFFICE

PROJECT TITLE:	DRAWN BY:	RECOMMENDING APPRVL:	APPROVED BY:	SHEET CONTENT:	SHEET NO.
CONSTRUCTION OF MARKET STALLS - PHASE 2	IZKA D. HABLA ARCHITECTURAL ENGINEER	ROEL D. DOWEN, C.E./RMP CITY ENGINEER	HON. MA. ESTERE E. HAMOR CITY MAYOR	AS - SHOWN	S-02
LOC: BRGY. POBLACION, BACON DISTRICT, SORSOGON CITY					



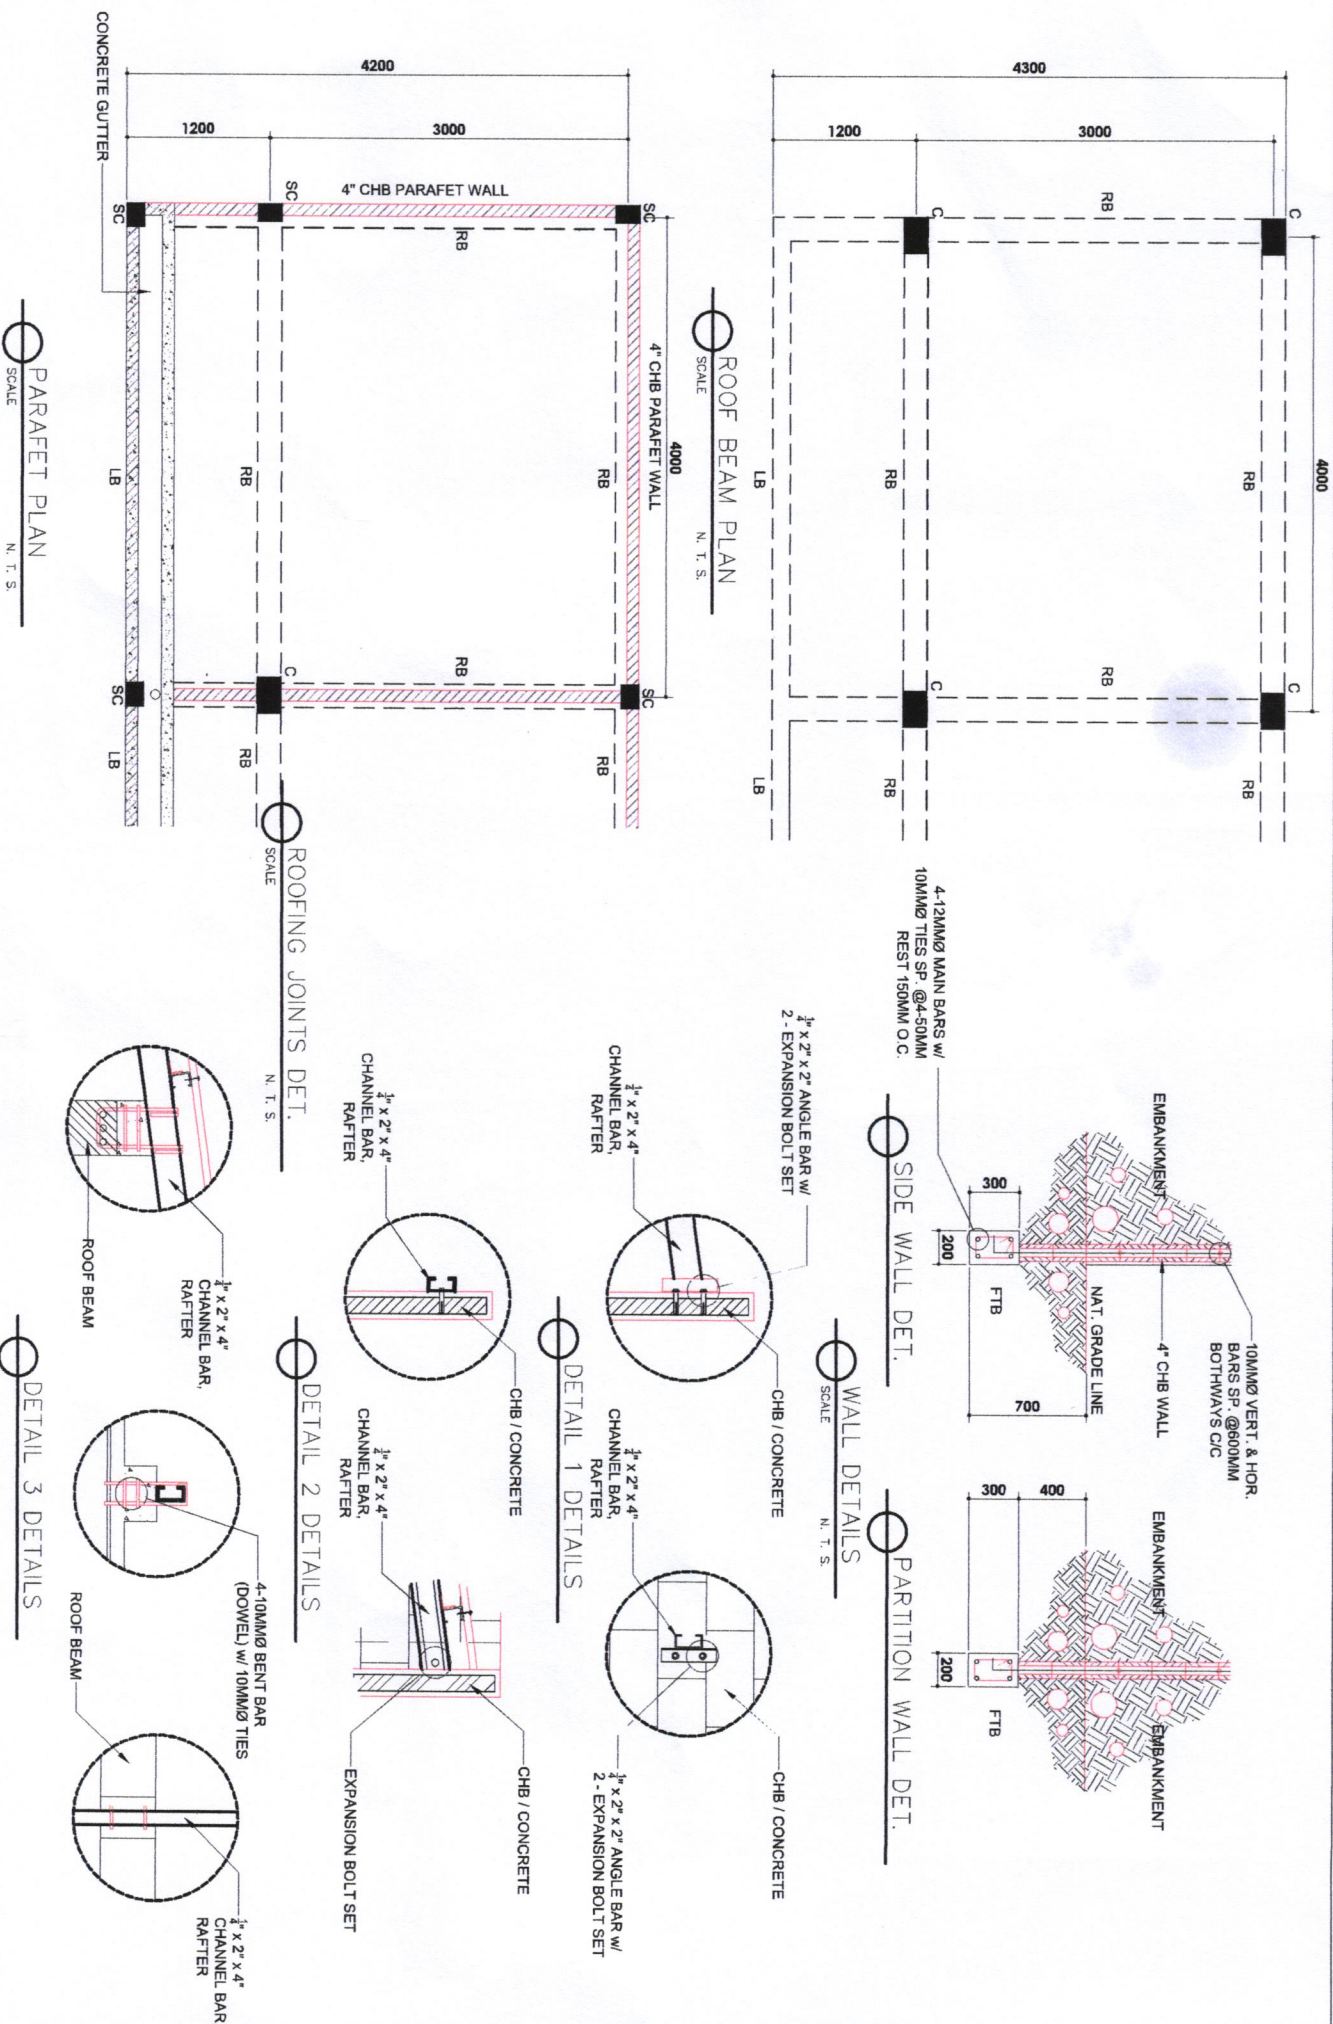


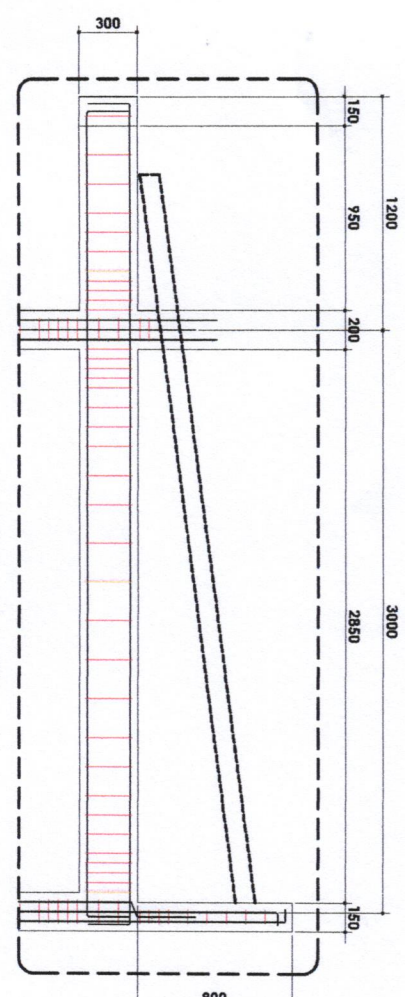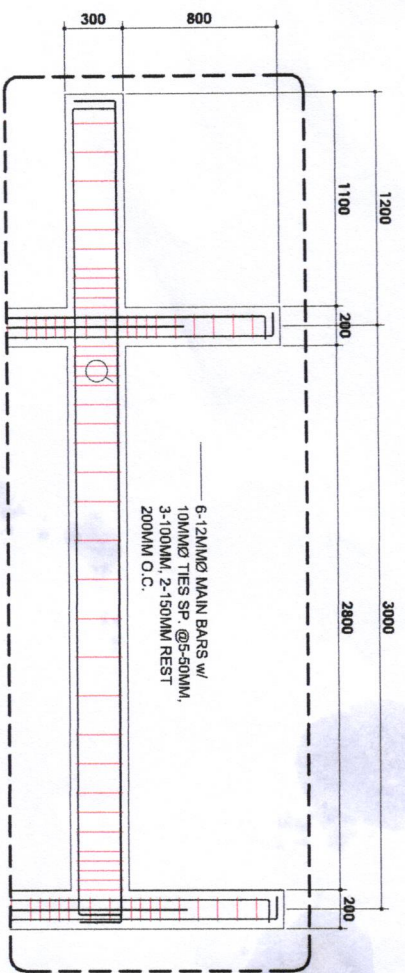

LONGITUDINAL SEC.
DET. @BOTH ENDS
SCALE N. T. S.

LONGITUDINAL SEC.
DET. @PARTITION WALL
SCALE N. T. S.

BEAM SECTION DETAILS
SCALE N. T. S.

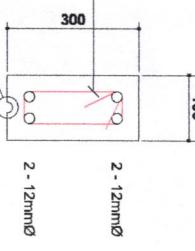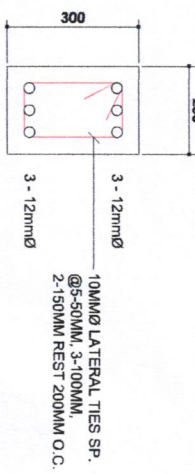
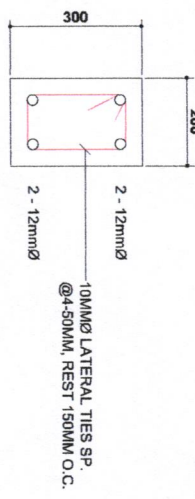


FOOTING TIE BEAM DET.
SCALE N. T. S.

ROOF BEAM DET.
SCALE N. T. S.

LINTEL BEAM DET.
SCALE N. T. S.

COLUMN SECTION DETAILS
SCALE N. T. S.

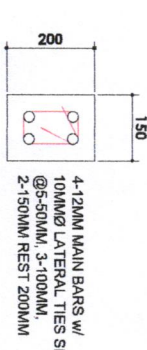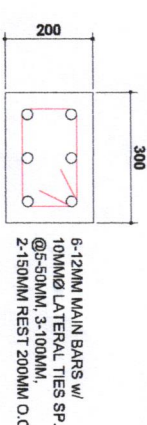

COLUMN DET.
SCALE N. T. S.

STIFFENER CLMN DET.
SCALE 1:100 MTS

 CITY ENGINEER'S OFFICE	SORSOGON CITY		PROJECT TITLE:	DRAWN BY:	RECOMMENDING APPRVL:	APPROVED BY:	SHEET CONTENT:	SHEET NO.
	CONSTRUCTION OF MARKET STALLS - PHASE 2		LOC: BRGY. POBLACION, BACON DISTRICT, SORSOGON CITY	 IZRA D. HABLA PROJECT ENGINEER - NSR	 ROEL D. BOMER, C.E./RMP PROJECT ENGINEER	HON. MA. ESTER E. HAMOR CITY MAYOR	AS - SHOWN	S-05