



○ LOCATION PLAN  
NTS

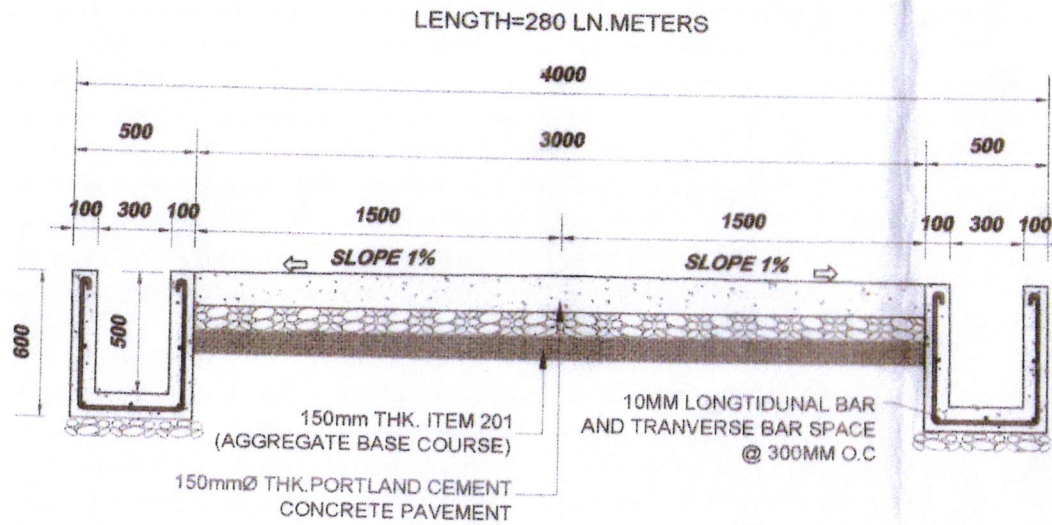

○ SECTION  
Scale: 1:30 mtrs.

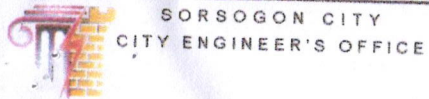

SORSOGON CITY  
CITY ENGINEER'S OFFICE

PROJECT TITLE:	DRAWN BY:	RECOMMENDED:	APPROVED BY:
CONSTRUCTION OF LOCAL ROAD WITH RC CANAL @ BRGY. CABID-AN EAST DIST. SORSOGON CITY			