




LOCATION MAP


SCALE NTS

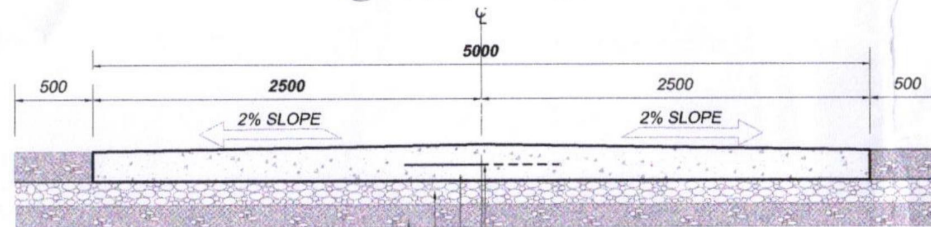

LENGTH = 839.50M
WIDTH = 5.00M

TYPICAL ROADWAY SECTION

SCALE 1:40

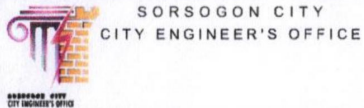

SORSOGON CITY
CITY ENGINEER'S OFFICE

PROJECT TITLE:	DRAWN BY:	RECOMMENDED:	APPROVED BY:	SHEET CONTENT:	SHEET NO.
CONSTRUCTION OF FARM TO MARKET ROAD (FMR)				AS SHOWN	S 1
LOCATION: PUROK QUIRINO, BRGY. BUHATAN, EAST DISTRICT, SORSOGON CITY	NOMER DIG CAD OPERATOR	ROEL D. DOWER, C.E./RMP CITY ENGINEER	Hon. MA. ESTER EHAMOR CITY MAYOR		