



**A LOCATION MAP**  
A-01 SCALE

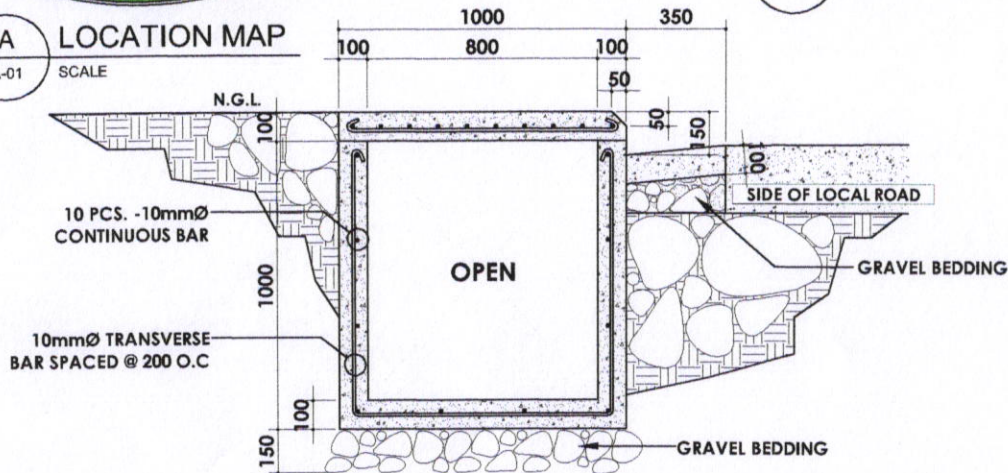

**1 DRAINAGE CANAL PLAN**  
A-01 SCALE 1:25 m

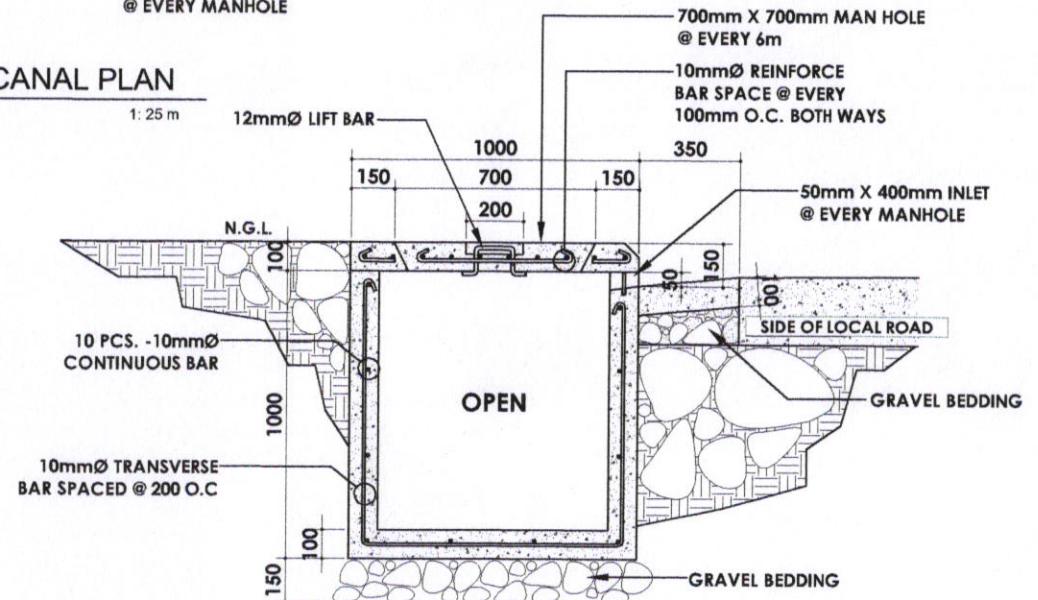

**B ENLARGE SECTION THRU - A**  
A-01 SCALE 1:25 m

**C ENLARGE SECTION THRU - B**  
A-01 SCALE 1:25 m



SORSOGON CITY  
**CITY ENGINEER'S OFFICE**

PROJECT TITLE:  
CONSTRUCTION/IMPROVEMENT OF DRAINAGE SYSTEM  
LOC: BRGY. BALOGO / BIBINCAHAN (BARANGAY ROAD)  
EAST DIST. SORSOGON CITY

DRAWN BY:  
IZRA D. HABLA  
DRAFTING AIDE

NOTED BY:  
ROEL D. DOMER, C.E./RMP  
CIC-CITY ENGINEER

APPROVED BY:  
MA. ESTER E. HAMOR  
CITY MAYOR