




LOCATION PLAN
NTS

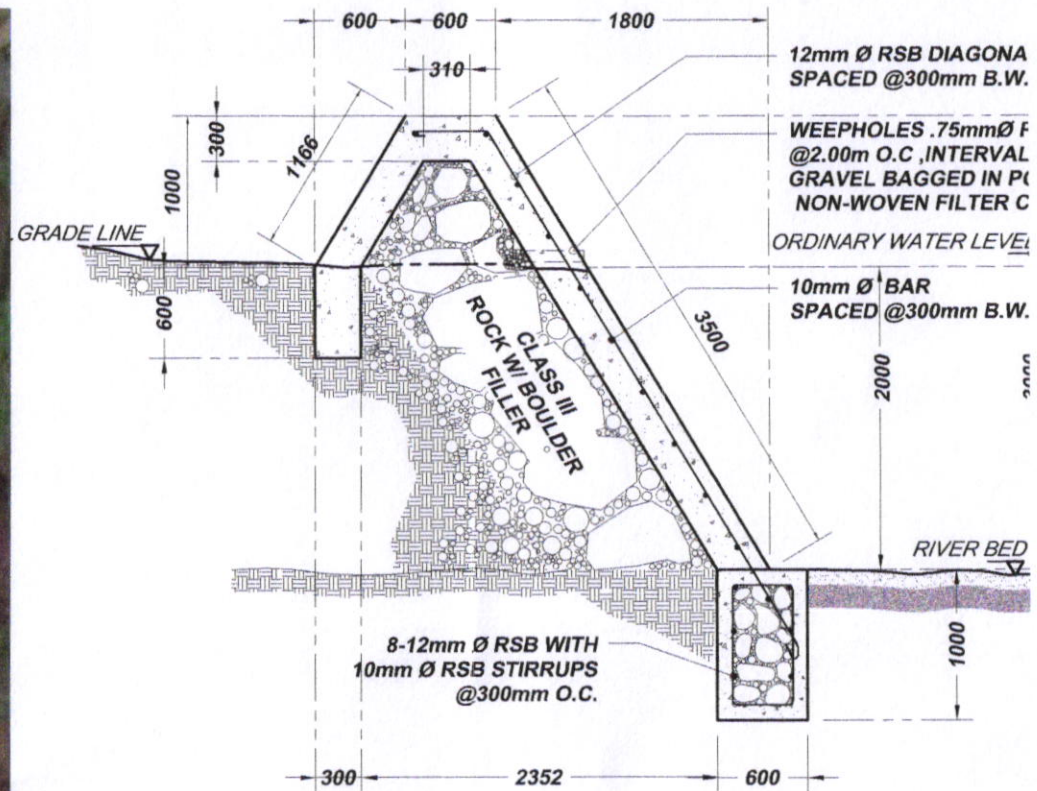

LENGTH = 134 M.

TYPICAL SECTION
Scale: 1:50 mtrs.



SORSOGON CITY
CITY ENGINEER'S OFFICE

PROJECT TITLE:	DRAWN BY:	RECOMMENDED BY:	APPROVED BY:	SHEET CONTE
PROPOSED CONSTRUCTION OF RIVER CONTROL	<i>[Signature]</i>	<i>[Signature]</i>	<i>[Signature]</i>	AS SH
LOCATION: SITIO POCOL BRGY. CAPUY WEST DISTRICT, SORSOGON CITY	NOMER DIG CAD OPERATOR	ROEL O. DOMER, C.E./RMP CITY ENGINEER	Hon. MA. ESTER E. HAMOR CITY MAYOR	