


LOCATION PLAN

NTS

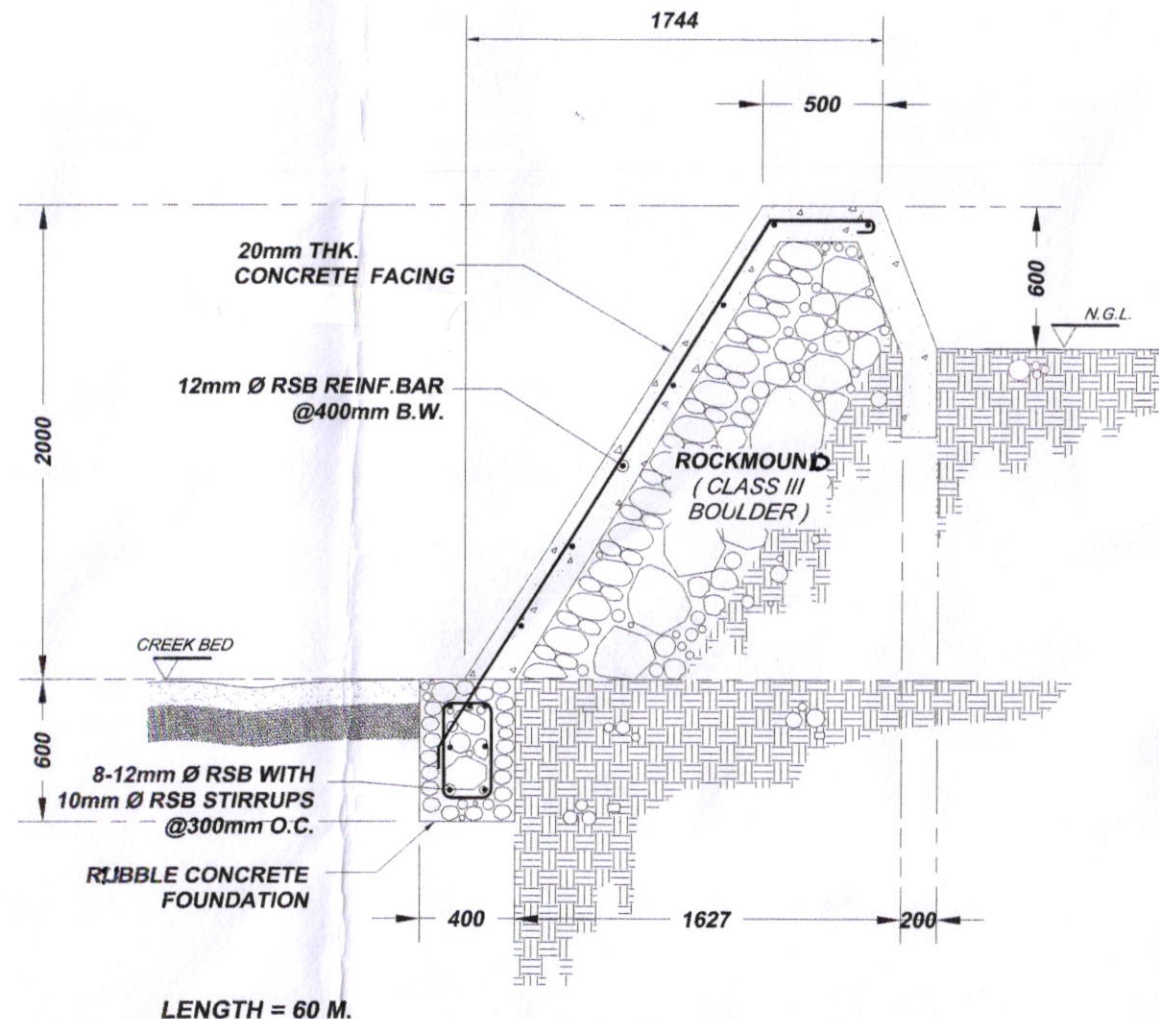

LENGTH = 60 M.

TYPICAL SECTION

Scale: 1:30 mtrs.

SORSOGON CITY  
CITY ENGINEER'S OFFICE

PROJECT TITLE:

PROPOSED CONSTRUCTION OF FLOOD CONTROL

LOCATION: BRGY. BOGÑA, BACON DISTRICT, SORSOGON CITY

DRAWN BY:

NOMER DIG  
CAD OPERATOR

RECOMMENDED BY:

ROEL D. DOMER, C.E., RMP  
OIC-CITY ENGINEER

APPROVED BY:

Hon. MAESTER EHAMOR  
CITY MAYOR

SHEET CONTENT:

AS SHOWN

SHEET NO.

S  
1