
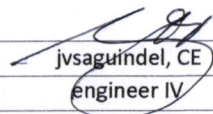
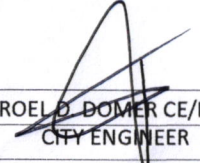
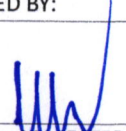
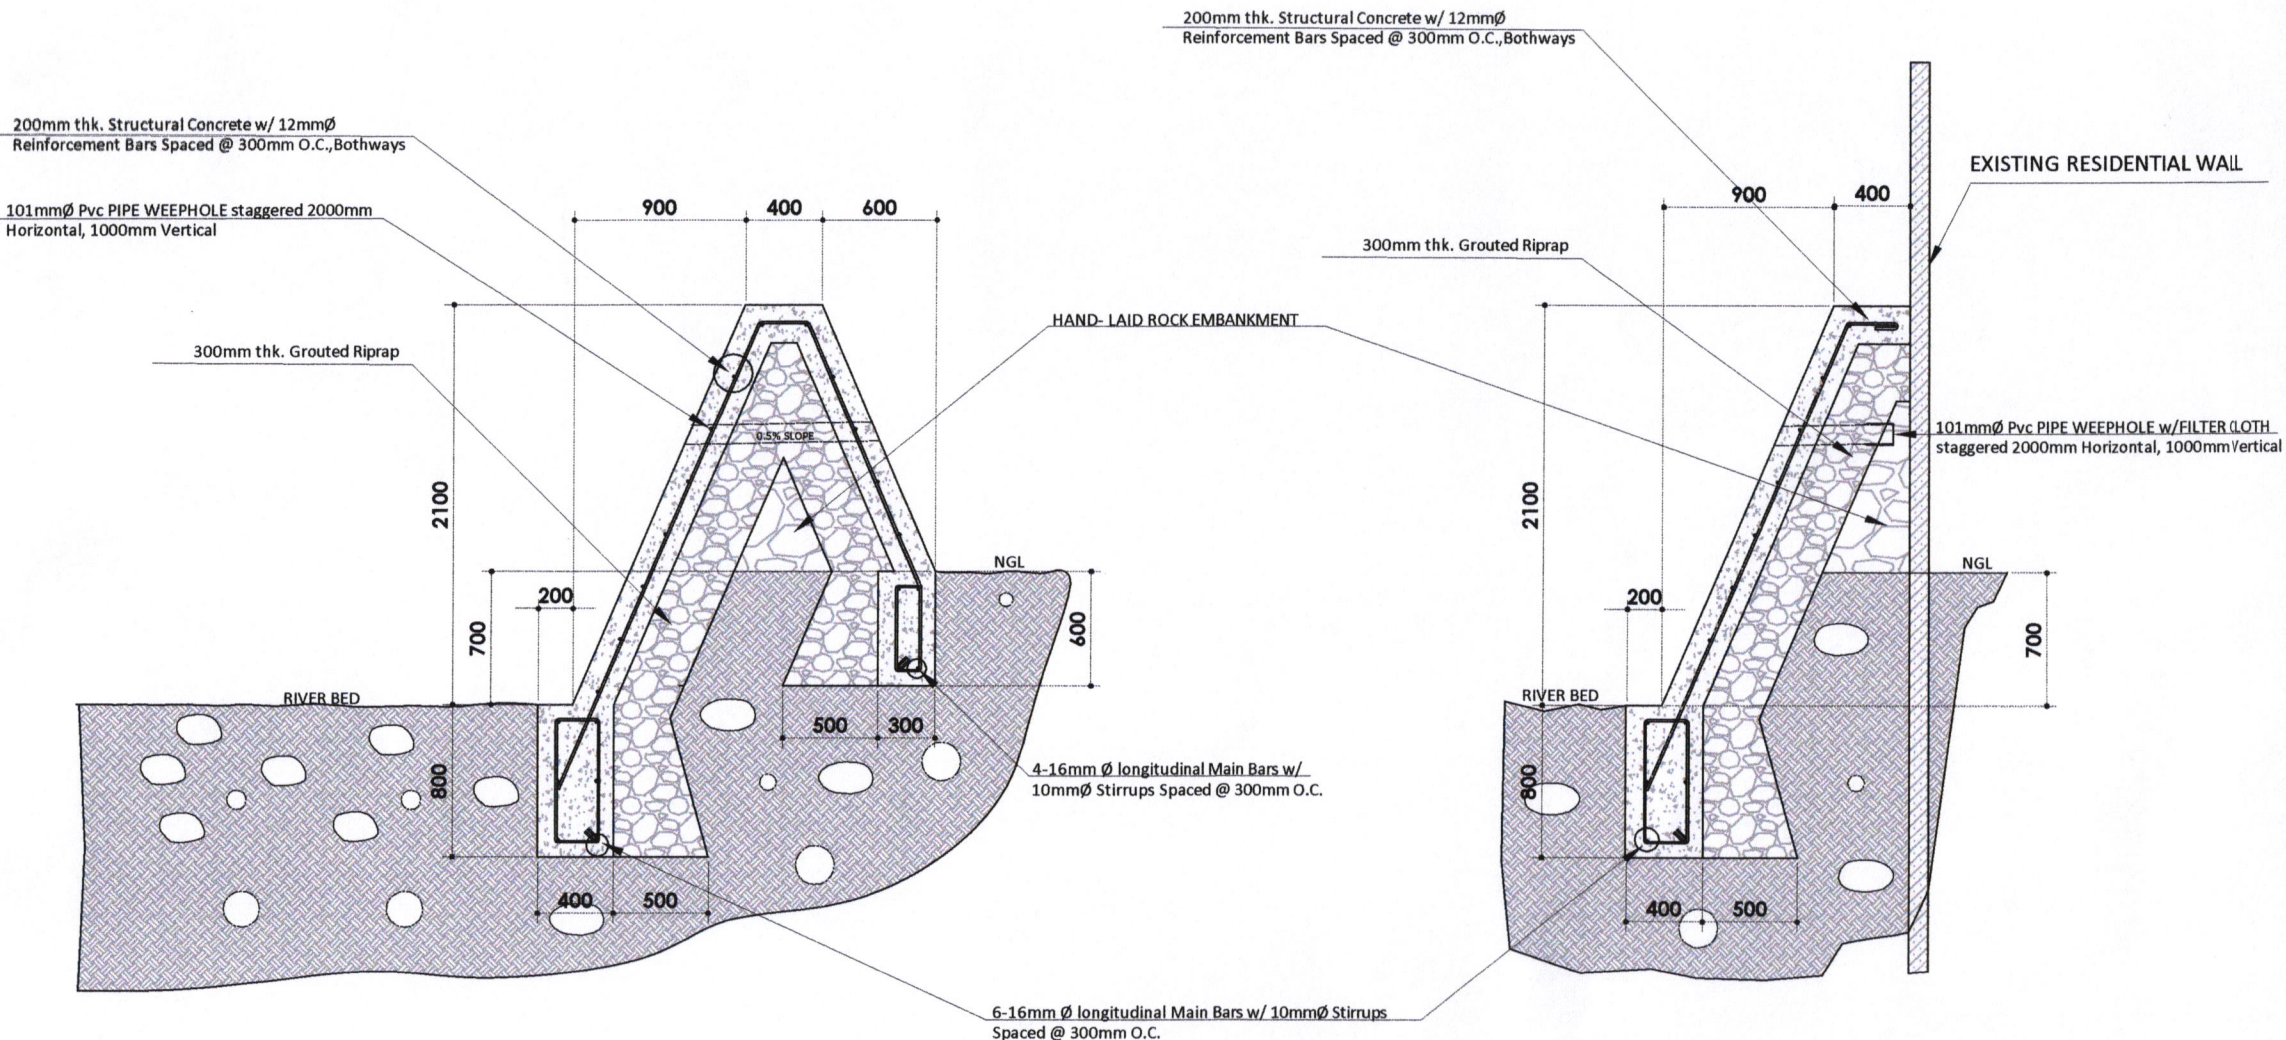


VICINITY MAP
N T S

LOCATION MAP
N T S

 <p>CITY OF SORSOGON CITY ENGINEER'S OFFICE</p>	PROJECT TITLE:	CADD BY:	RECOMMENDED BY:	APPROVED BY:
	CONSTRUCTION OF FLOOD CONTROL			
	LOCATION: Brgy. Balogo, East District, Sorsogon City	 jvsaguindel, CE engineer IV	 ROEL D. DIMER CE/RMP CITY ENGINEER	 Hon. MA. ESTER E. HAMOR CITY MAYOR



CROSS-SECTION 1
SCALE 1:40M.

CROSS-SECTION 2
SCALE 1:40M.



CITY OF SORSOGON
CITY ENGINEER'S OFFICE

PROJECT TITLE:	CADD BY:	RECOMMENDED BY:	APPROVED BY:
CONSTRUCTION OF FLOOD CONTROL	<i>[Signature]</i>	<i>[Signature]</i>	<i>[Signature]</i>
LOCATION: Brgy. Balogo, East District, Sorsogon City	ivsaguindel, CE engineer IV	ROEL D. DOMESTICE/RMP CITY ENGINEER	Hon. MA. ESTER E. HAMOR CITY MAYOR