


CITY OF SORSOGON
CITY ENGINEER'S OFFICE

PROJECT TITLE:	CADD BY:	RECOMMENDED BY:	APPROVED BY:
CONSTRUCTION OF LOCAL ROAD			
LOCATION: Red Palm Ilawod, Brgy. Pangpang, West Dist. Sorsogon City	jvsaguindel, CE engineer IV	ROEL D. DOMER, CE CITY ENGINEER	Hon. MA. ESTER E. HAMOR CITY MAYOR

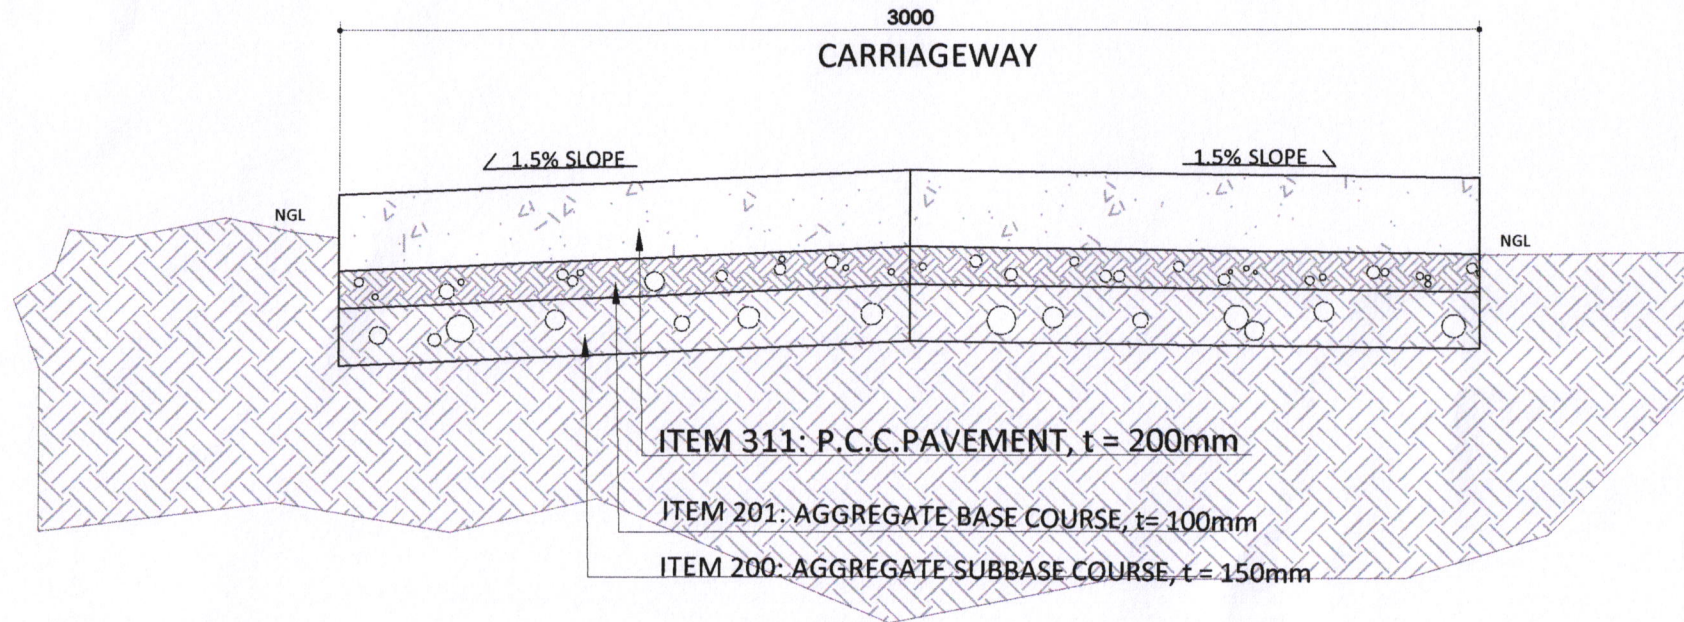

ROAD CROSS - SECTION
SCALE 1:20M.



CITY OF SORSOGON
CITY ENGINEER'S OFFICE

PROJECT TITLE:	CADD BY:	RECOMMENDED BY:	APPROVED BY:
CONSTRUCTION OF LOCAL ROAD			
LOCATION: Red Palm Ilawod, Brgy. Pangpang, West Dist. Sorsogon City	jvsaguindel, CE engineer IV	ROEL D. DOMER CE CITY ENGINEER	Hon. MA. ESTER E. HAMOR CITY MAYOR