



VICINITY MAP


N T S




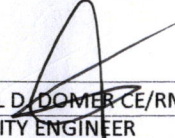
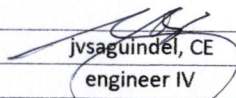
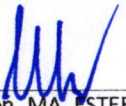
CITY OF SORSOGON
CITY ENGINEER'S OFFICE

PROJECT TITLE:	CADD BY:	RECOMMENDED BY:	APPROVED BY:
CONSTRUCTION OF FARM TO MARKET ROAD			
LOCATION: Madan-an, Brgy. Bibincahan, East Dist. Sorsogon City	jvsaguindel, CE engineer IV	ROEL D. DOMER CE/RMP CITY ENGINEER	Hon. MA. ESTER E. HAMOR CITY MAYOR

P.C.C.P. LENGTH = 305.00meters
 WIDTH = 4.00meters

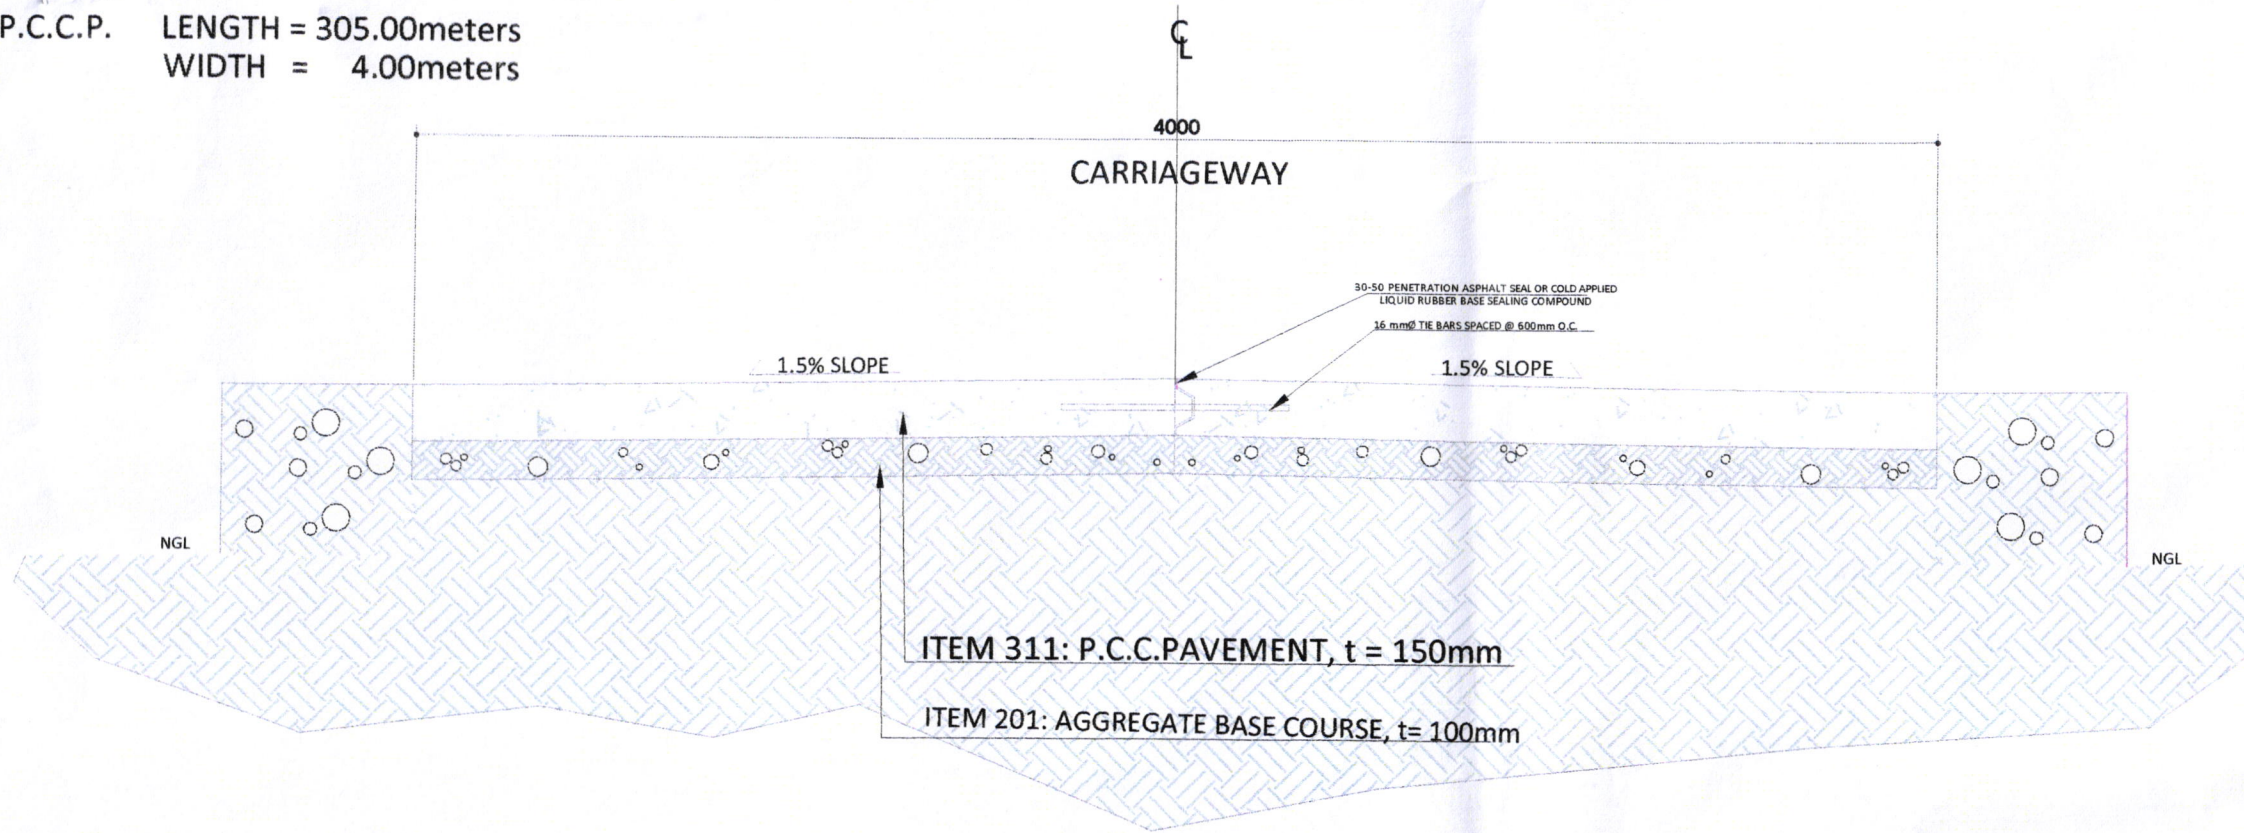

ROAD CROSS - SECTION
 SCALE 1:20M.

 CITY OF SORSOGON CITY ENGINEER'S OFFICE	PROJECT TITLE:	CADD BY:	RECOMMENDED BY:	APPROVED BY:
	CONSTRUCTION OF FARM TO MARKET ROAD			
	LOCATION: Madan-an, Brgy. Bibincahan, East Dist. Sorsogon City	 jvsaguindel, CE engineer IV	ROEL D. DOMER CE/RMP CITY ENGINEER	 Hon. MA. ESTER E. HAMOR CITY MAYOR