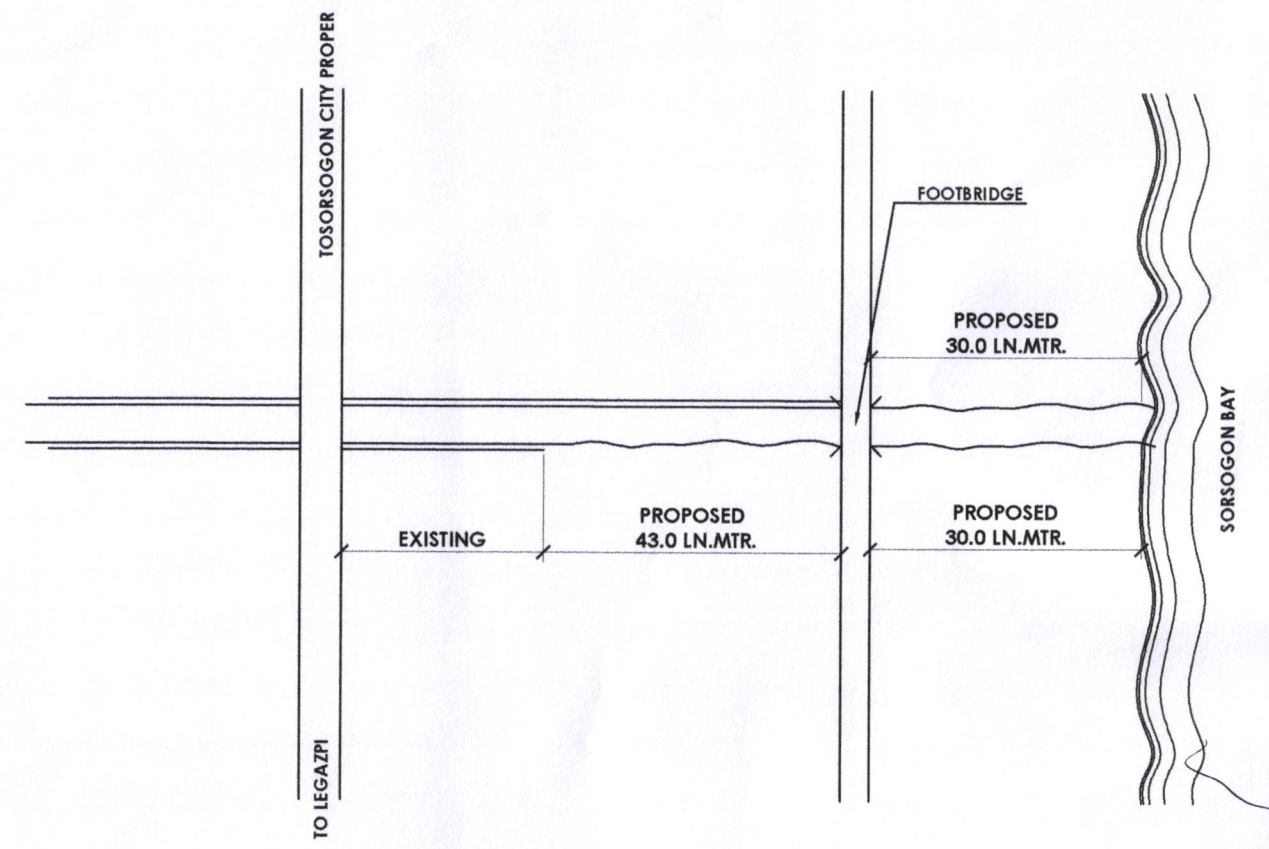


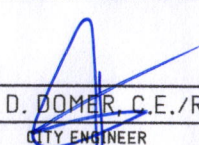
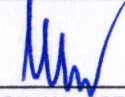


2 SECTION DETAIL
S-01 SCALE 1:40 m



0 LOCATION PLAN
S-01 SCALE NTS

 <p>SORSOGON CITY CITY ENGINEER'S OFFICE</p>	PROJECT TITLE:	DRAWN BY:	RECOMMENDING APPROVAL:	APPROVED BY:
	CONSTRUCTION OF RIVER CONTROL			
	LOC: BRGY. BULABOG, WEST DISTRICT, SORSOGON CITY	ERWIN EQUIPADO CONST. & MAINT. GENERAL FOREMAN	ROEL D. DOMER, C.E./RMP CITY ENGINEER	HON. MA. ESTER E. HAMOR CITY MAYOR