
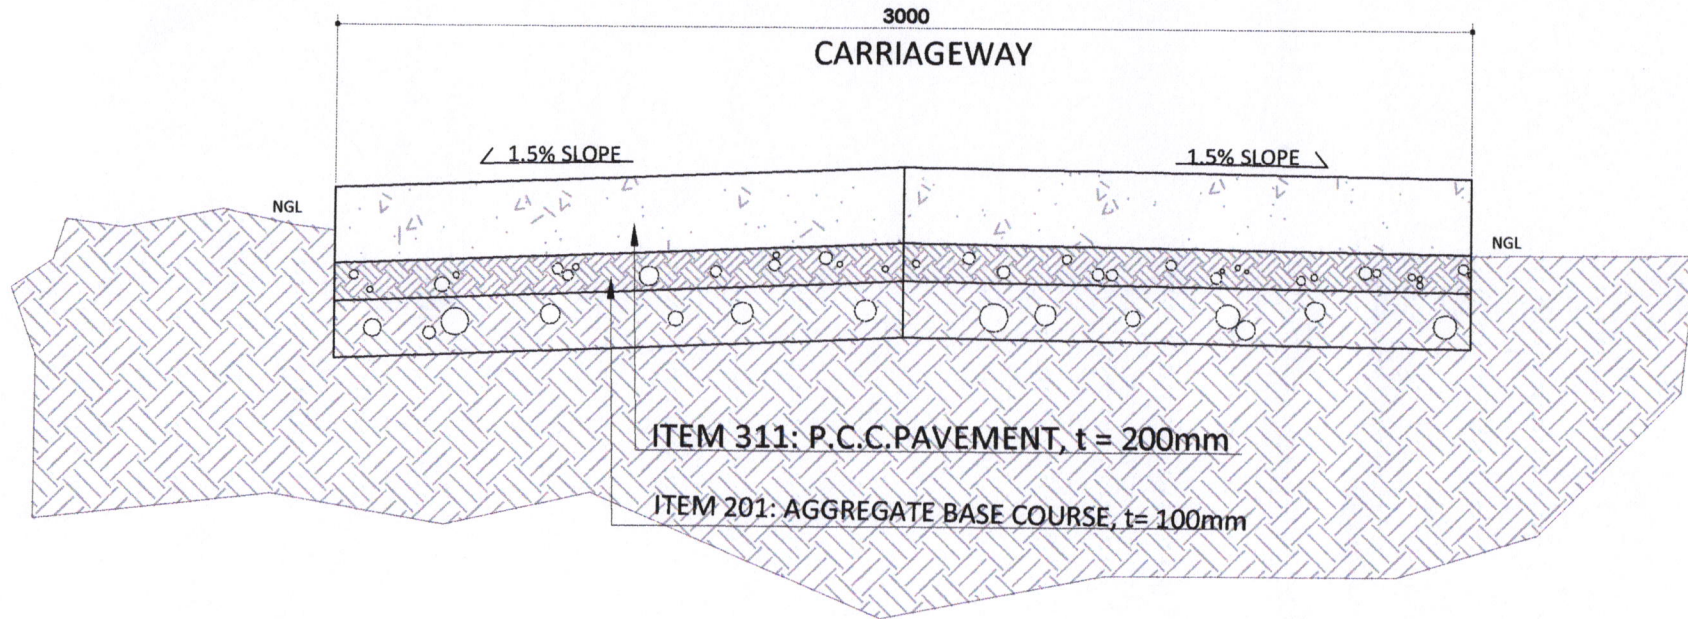


VICINITY MAP
N T S

 <p>CITY OF SORSOGON CITY ENGINEER'S OFFICE</p>	PROJECT TITLE:	CADD BY:	APPROVED BY:
	<p>CONSTRUCTION OF LOCAL ROAD (PHASE II)</p>		
	<p>LOCATION: Red Palm Ilawod, Brgy. Pangpang, West Dist. Sorsogon City</p>	<p>jvsaguindel, CE engineer IV</p>	<p>ROEL D. DOMER CE CITY ENGINEER</p>

P.C.C.P. LENGTH = 316.50meters
 WIDTH = 3.00meters



ROAD CROSS - SECTION
 SCALE 1:20M.



CITY OF SORSOGON
 CITY ENGINEER'S OFFICE

PROJECT TITLE:	CADD BY:	RECOMMENDED BY:	APPROVED BY:
CONSTRUCTION OF LOCAL ROAD (PHASE II)	<i>[Signature]</i>	<i>[Signature]</i>	<i>[Signature]</i>
LOCATION: Red Palm Ilawod, Brgy. Pangpang, West Dist. Sorsogon City	jvsaguindel, CE engineer IV	ROEL D. DOMER CE CITY ENGINEER	Hon. MA. ESTER E. HAMOR CITY MAYOR