



SPOT MAP

BARANGAY. BATO BACON DISTRICT, SORSOGON CITY

LEGEND	
	RESIDENTIAL
	SARI - SARI STORE
	BARANGAY HALL
	BARANGAY HEALTH CENTER
	DAY CARE CENTER
	WAITING SHED
	HARDWARE STORE
	CHAPEL
	WATER TANK
	BASKETBALL COURT
	ELEMENTARY SCHOOL
	TRIANGLE
	SEA WALL
	SEA
	CANAL LINE

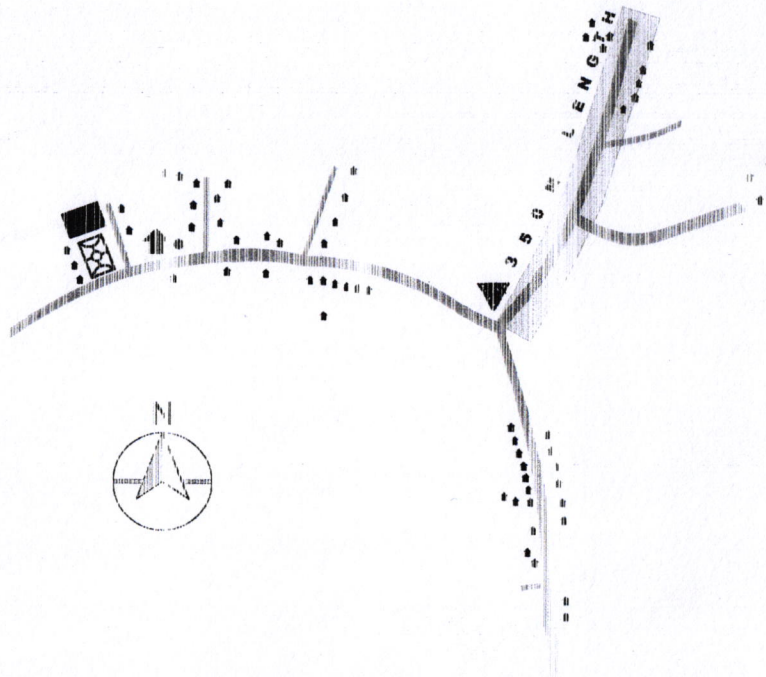

SITIO STA. TERESITA

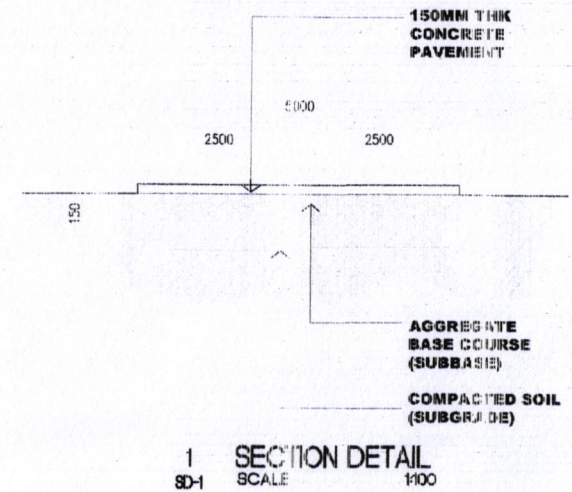

SECTION DETAIL
SCALE 1:100

	TITLE	DRAWN:	RECOMMENDED BY:	APPROVED BY:	SHEET NO.
<p>SORSOGON CITY CITY ENGINEER'S OFFICE</p>	<p align="center">CONSTRUCTION OF LOCAL ROAD</p> <p>LOCATION: BRGY. BATO, BACON DISTRICT, SORSOGON CITY</p>	<p><i>maria teresa j. alabuenaga, uap</i> ARCHITECT I</p>	<p>ROEL D. BOMEI, C.E. CITY ENGINEER</p>	<p><i>[Signature]</i> HON. MA. ESTER E. TAMOR CITY MAYOR</p>	<p>1 SD.1</p>