





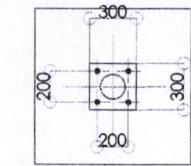




NO. OF STREET LIGHTS RIGHT PORTION - 40 SETS  
 NO. OF STREET LIGHTS LEFT PORTION - 39 SETS  
 NO. OF STREET LIGHTS INTERIOR STREETS - 4 SETS  
 TOTAL NO. OF STREET LIGHTS - 83 SETS


 **SOLAR STREET LIGHTS LAY OUT PLAN**  
 SCALE: NTS.

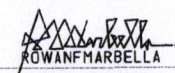PREPARED FROM:	PROJECT TITLE:	CADD BY:	RECOMMENDED BY:	APPROVED BY:	SHEET NO.
 SORSOGON CITY ENGINEER'S OFFICE	<b>PROVISION OF RENEWABLE ENERGY            BASED ELECTRIFICATION</b> LOCATION: BRGY. BON-OT, BACON DISTRICT, SORSOGON CITY.	 ROWAN MARBELLA DRAFTSMAN III	 ROEL D. DOMER C.E./RMP CITY ENGINEER	 HON. MA. ESTER E. HAMOR CITY MAYOR	




BASE PLATE PLAN

4-16MM  $\phi$  VERT. BARS. W/  
10MM  $\phi$  LAT. TIES SPACED  
2@50MM, 1@100MM, 1@150MM AND  
REST @ 200MM ON CENTER.

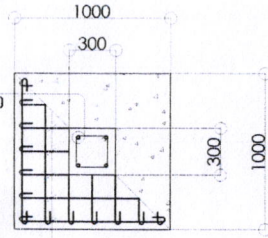


7-16MM  $\phi$  BASE BARS  
SPACED EQUALLY ON  
CENTER BOTHWAYS.

PLAN

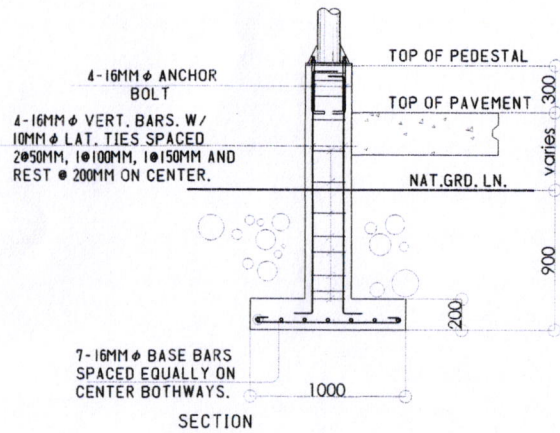


SECTION

DETAIL OF PEDESTAL  
SCALE: 1:35M

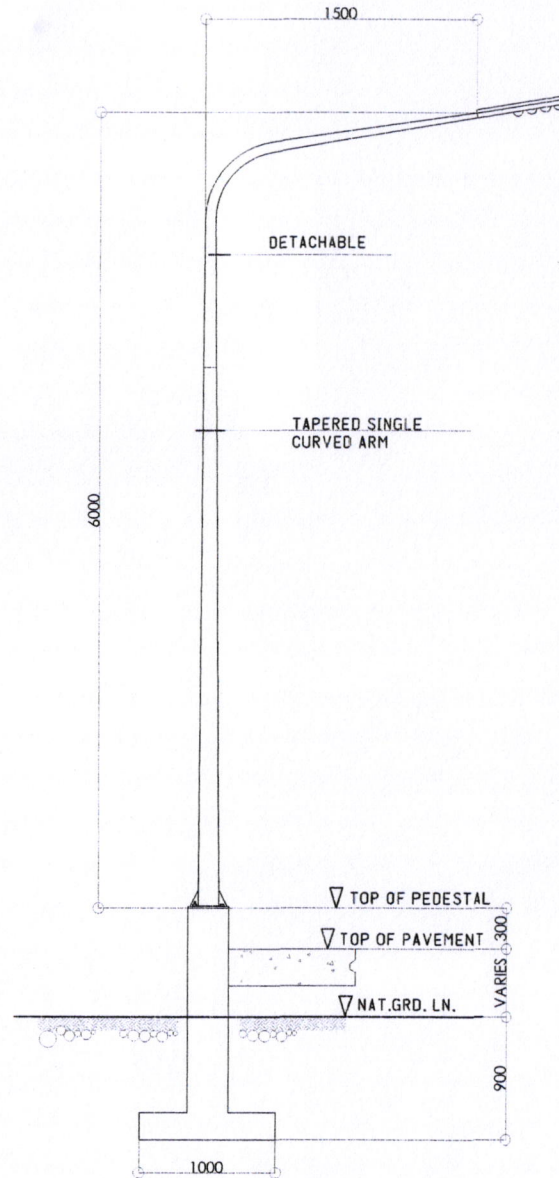

SECTIONAL ELEVATION  
SCALE: 1:40M

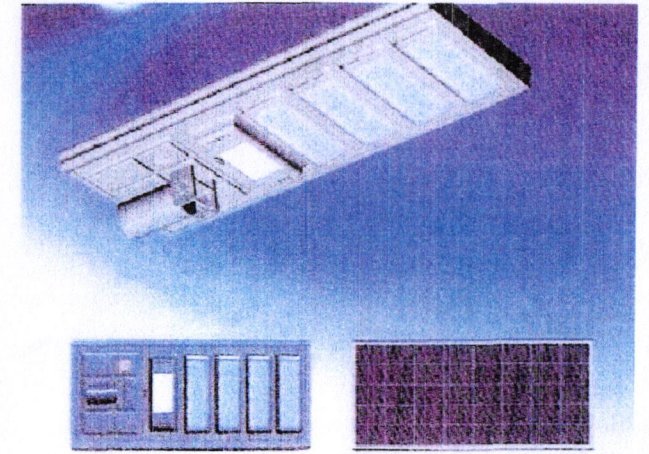

LD-YT100W

PREPARED FROM:

PROJECT TITLE:

CADD BY:

RECOMMENDED BY:

APPROVED BY:

SHEET NO.



PROVISION OF RENEWABLE ENERGY  
BASED ELECTRIFICATION

LOCATION: BRGY. BON-OT, BACON DISTRICT, SORSOGON CITY.

ROWAN MARBELLA  
DRAFTSMAN III

ROEL D. DOMER, C.E./RMP  
CITY ENGINEER

HON. MA. ESTER E. HAMOR  
CITY MAYOR

