




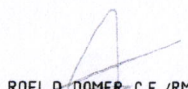
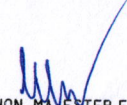

DETAIL OF PEDESTAL
SCALE: 1:35M

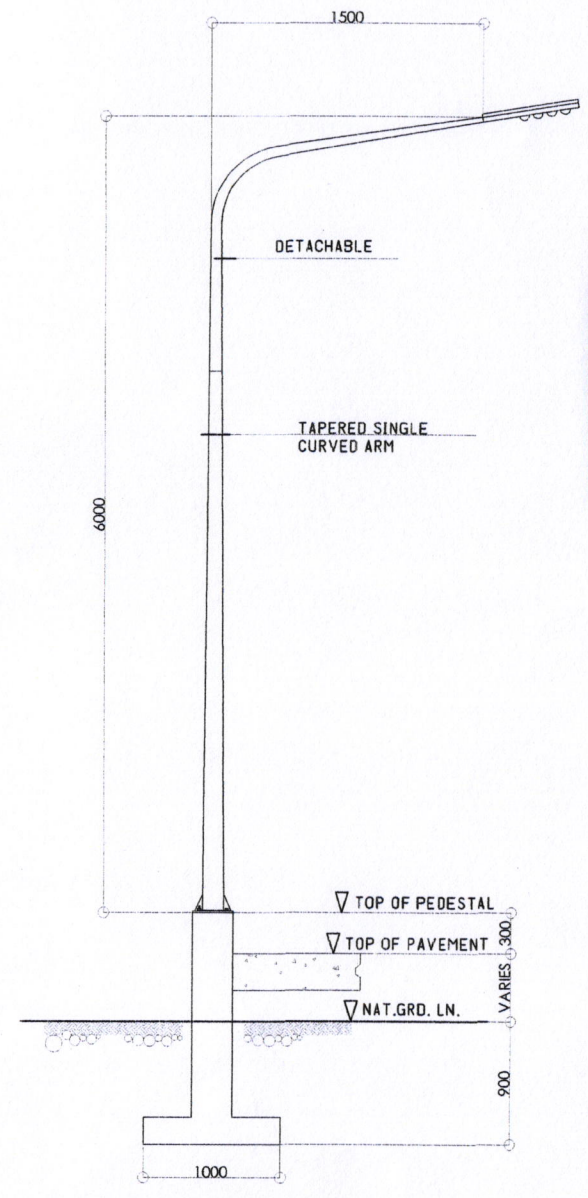

SECTIONAL ELEVATION
SCALE: 1:40M

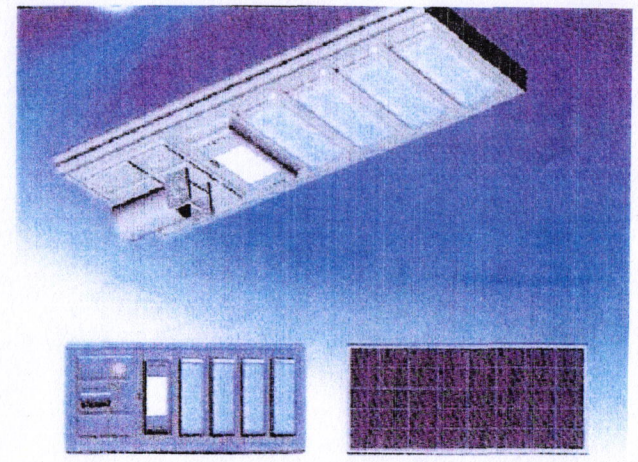

LD-YT100W

| | | | | | |
|--|---|---------------------------------|--|--|---|
| PREPARED FROM: | PROJECT TITLE: | CADD BY: | RECOMMENDED BY: | APPROVED BY: | SHEET NO. |
|  SORSOGON CITY CITY ENGINEER'S OFFICE | <p align="center">PROVISION OF RENEWABLE ENERGY BASED ELECTRIFICATION</p> <p>LOCATION: BRGY. GATBO, BACON DISTRICT, SORSOGON CITY.</p> | ROWANFMARBELLA DRAFTSMAN III |  ROEL D. DIMER - C.E./RMP CITY ENGINEER |  HON. MA. ESTER E. HAMOR CITY MAYOR |  |