

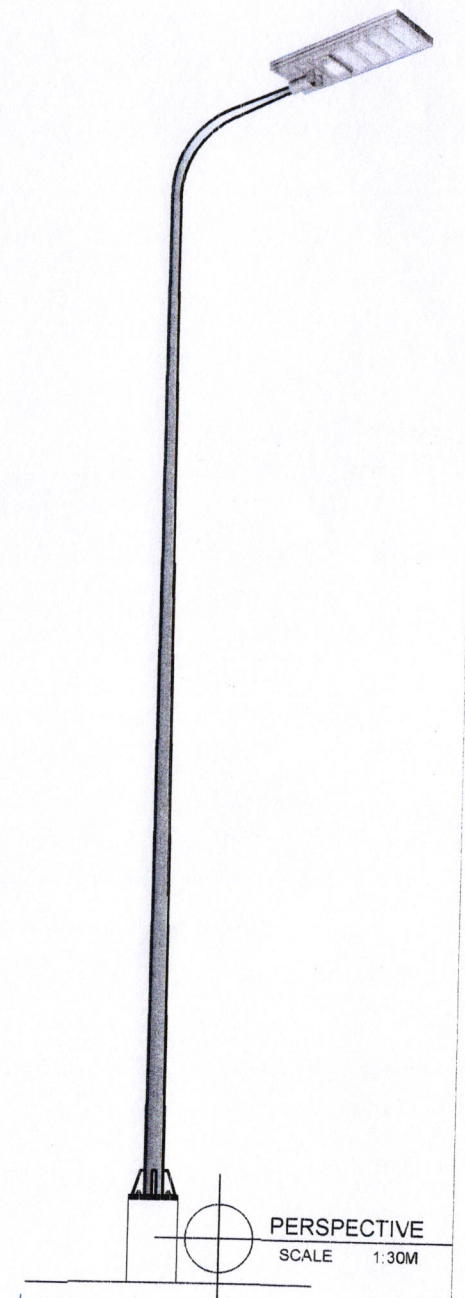
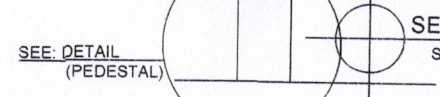



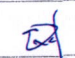
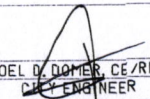
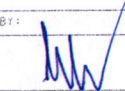
PREMIUM TYPE SOLAR LAMP 100W IP-65, (LD-YT 100W) 150W MONOCRYSTALLINE SOLAR PANEL; LUMINOUS FLUX: 3000LM; LITHIUM BATTERY

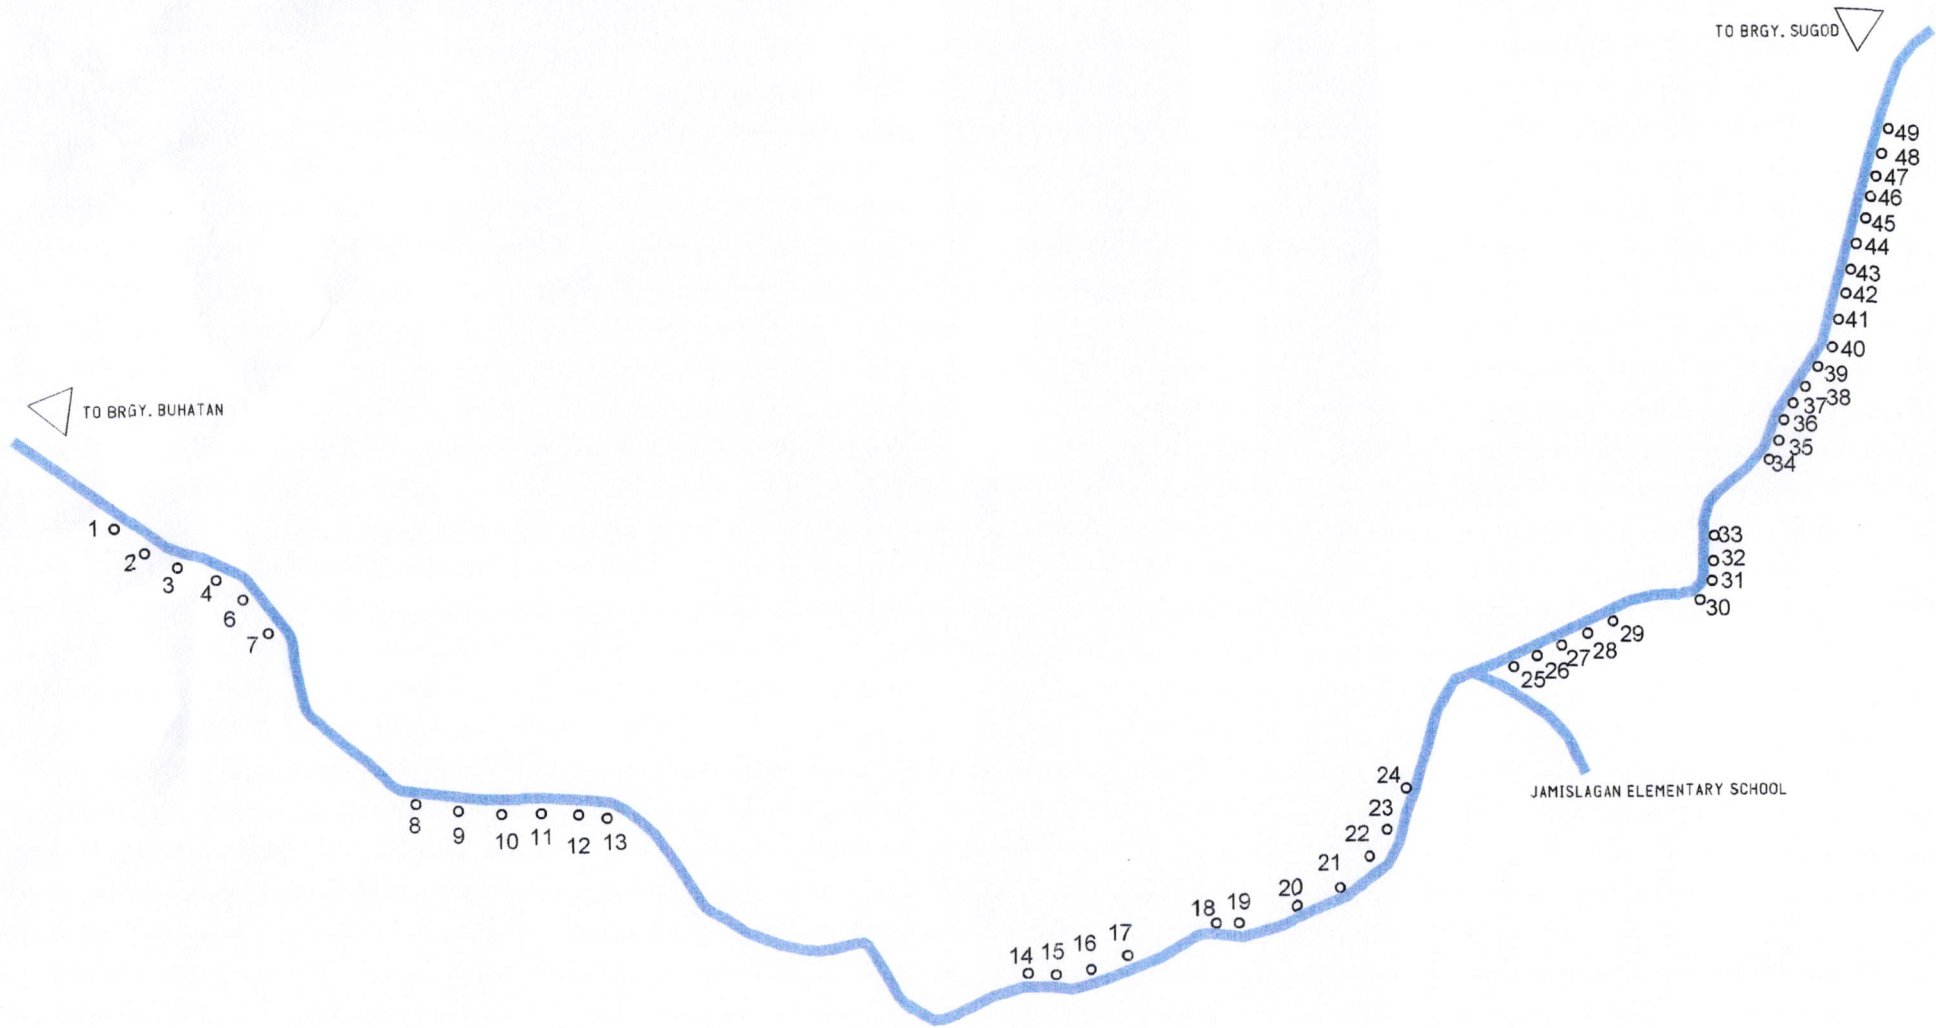

<p>SORSOGON CITY CITY ENGINEERING OFFICE</p>	PROJECT TITLE :	DRAWN BY :	RECOMMENDED BY :	APPROVED BY :	SHEET CONTENT :	SHEET NO. :
	PROVISION OF RENEWABLE ENERGY BASED ELECTRIFICATION	<i>EJ</i>		<i>[Signature]</i>	AS SHOWN	
	LOC: BRGY. JAMISLAGAN, BACON DISTRICT, SORSOGON CITY	ERWIN D. EQUIPADO CONST. & MAINT. GEN. FOREMAN	ROEL D. BOMER, JR./RMP CITY ENGINEER	HON. MA. ESTER E. HAMOR CITY MAYOR		

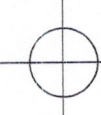


SOLAR STREETLIGHTS LAYOUT PLAN
 NTS

 SORSOGON CITY CITY ENGINEERING OFFICE	PROJECT TITLE :	DRAWN BY :	RECOMMENDED BY :	APPROVED BY :	SHEET CONTENT :	SHEET NO. :
	PROVISION OF RENEWABLE ENERGY BASED ELECTRIFICATION LOC : BRGY. JAMISLAGAN, BACON DISTRICT, SORSOGON CITY	 ERWIN D. EQUIPADO CONST. & MAINT. GEN. FOREMAN	 ROEL D. DOMEZ, CE/RMP CITY ENGINEER	 HON. MA. ESTER E. HAMOR CITY MAYOR		