
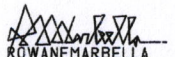
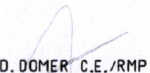
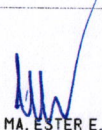

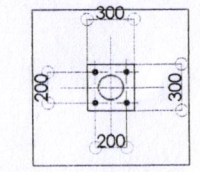
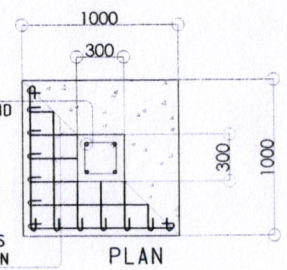

STREET LIGHTS LAY OUT PLAN
 SCALE: NTS.

PREPARED FROM:	PROJECT TITLE:	CADD BY:	RECOMMENDED BY:	APPROVED BY:	SHEET NO.
 SORSOGON CITY ENGINEER'S OFFICE	PROVISION OF RENEWABLE ENERGY BASED ELECTRIFICATION LOCATION: BRGY. SAWANGA, BACON DISTRICT, SORSOGON CITY.	 ROWAN HARBELLA DRAFTSMAN III	 ROEL D. DIMER C.E./RMP CITY ENGINEER	 HON. MA. ESTER E. HAMOR CITY MAYOR	



BASE PLATE PLAN

4-16MM ϕ VERT. BARS. W/
10MM ϕ LAT. TIES SPACED
2 ϕ 50MM, 1 ϕ 100MM, 1 ϕ 150MM AND
REST ϕ 200MM ON CENTER.




7-16MM ϕ BASE BARS
SPACED EQUALLY ON
CENTER BOTHWAYS.

PLAN

4-16MM ϕ ANCHOR
BOLT


4-16MM ϕ VERT. BARS. W/
10MM ϕ LAT. TIES SPACED
2 ϕ 50MM, 1 ϕ 100MM, 1 ϕ 150MM AND
REST ϕ 200MM ON CENTER.

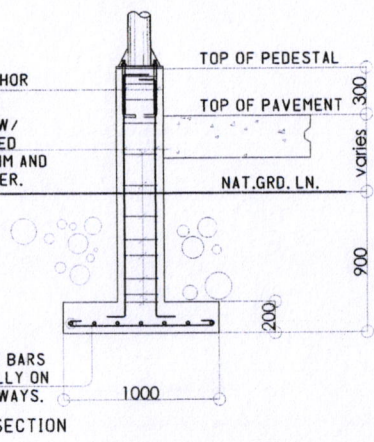


7-16MM ϕ BASE BARS
SPACED EQUALLY ON
CENTER BOTHWAYS.

SECTION


DETAIL OF PEDESTAL
SCALE: 1:35M

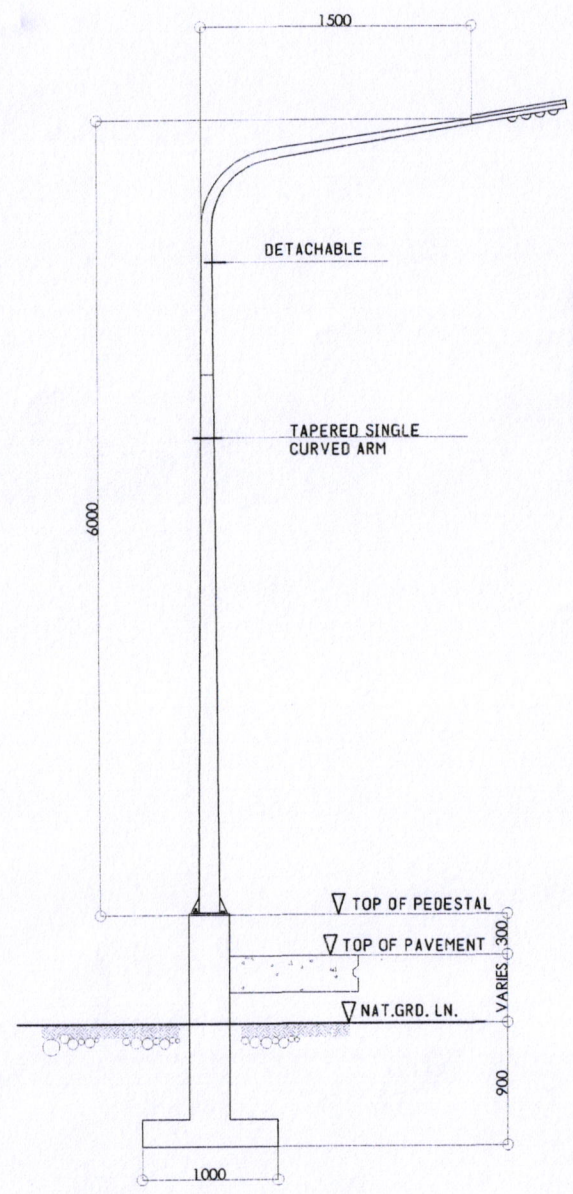

SECTIONAL ELEVATION
SCALE: 1:40M

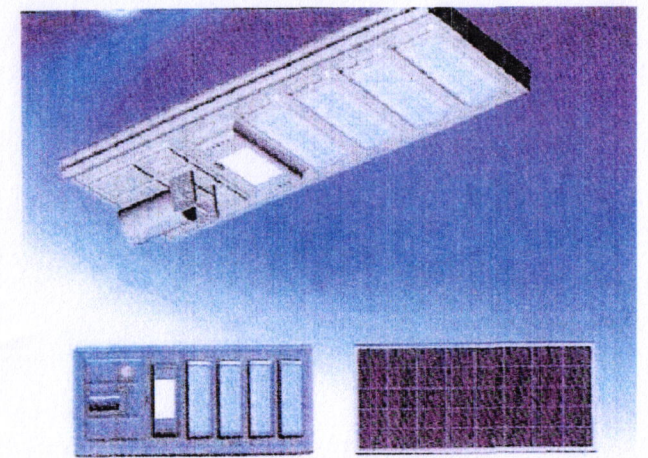

LD-YT100W

PREPARED FROM:	PROJECT TITLE:	CADD BY:	RECOMMENDED BY:	APPROVED BY:	SHEET NO.
	<p>PROVISION OF RENEWABLE ENERGY BASED ELECTRIFICATION</p> <p>LOCATION: BRGY. SAWANGA, BACON DISTRICT, SORSOGON CITY.</p>	<p><i>Rowan Marbella</i> ROWAN MARBELLA DRAFTSMAN III</p>	<p>ROEL D. DOMER C.E./RMP CITY ENGINEER</p>	<p><i>Hon. Ma. Ester E. Hamor</i> HON. MA. ESTER E. HAMOR CITY MAYOR</p>	