



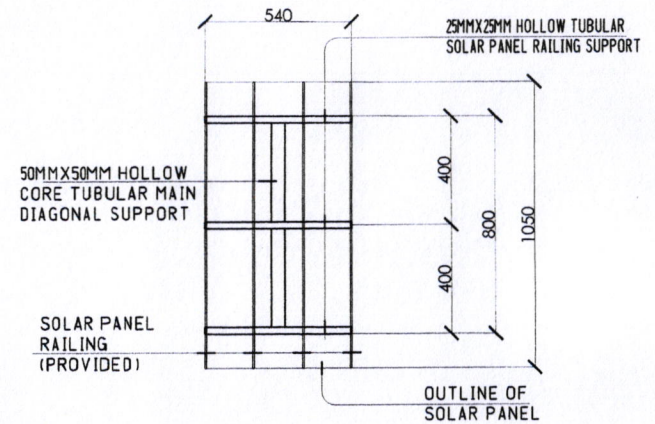
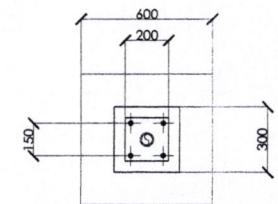
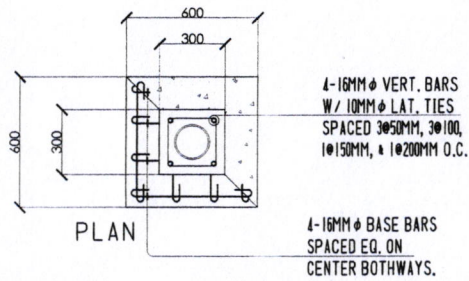
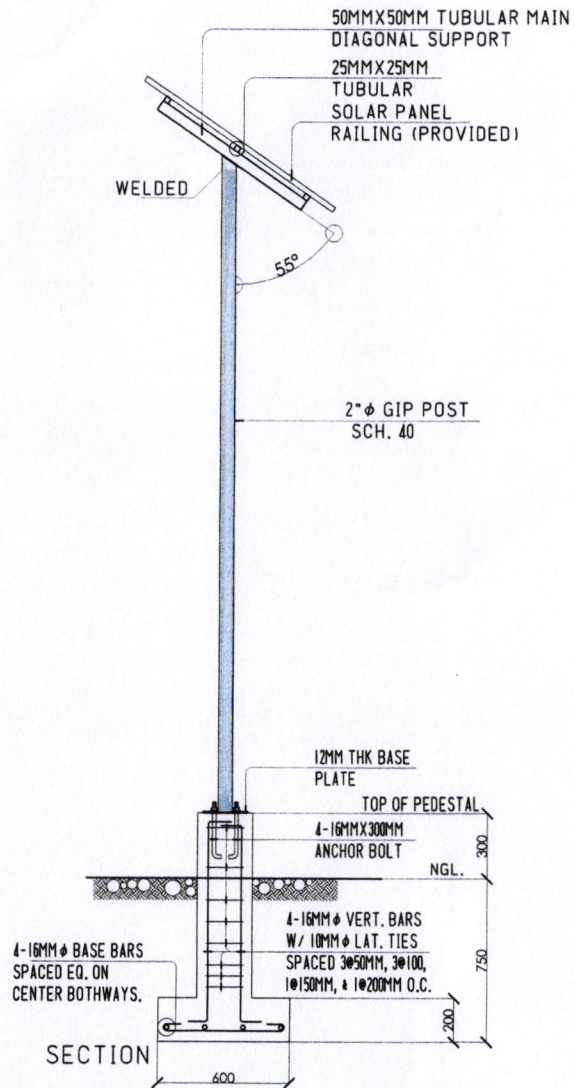



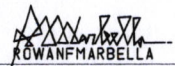
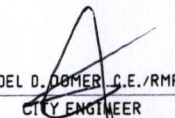
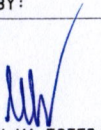
 SOLAR PANEL - WATER PUMP DIAGRAM
SCALE: NTS.

PREPARED FROM:	PROJECT TITLE:	CADD BY:	RECOMMENDED BY:	APPROVED BY:	SHEET NO.
 <p>SORSOGON CITY ENGINEER'S OFFICE</p>	<p align="center">REHABILITATION / IMPROVEMENT OF LEVEL III WATER SYSTEM</p> <p>LOCATION: BRGY. BON OT, BACON DISTRICT, SORSOGON CITY.</p>	<p align="center">  ROWAN MARBELLA DRAFTSMAN III </p>	<p align="center">  ROEL D. DIMER C.E./RMP CITY ENGINEER </p>	<p align="center"> HON. MA. ESTER E. HAMOR CITY MAYOR </p>	



 **SOLAR PANEL FRAMING DETAIL**
SCALE: 1:20M.

 **WATER SYSTEM SOLAR PANEL MOUNTING STRUCTURE**
SCALE: 1:25M.

PREPARED FROM:	PROJECT TITLE:	CADD BY:	RECOMMENDED BY:	APPROVED BY:	SHEET NO.
 SORSOGON CITY CITY ENGINEER'S OFFICE	REHABILITATION / IMPROVEMENT OF LEVEL III WATER SYSTEM LOCATION: BRGY. BON-OT, BACON DISTRICT, SORSOGON CITY.	 ROWAN MARBELLA DRAFTSMAN III	 ROEL D. DIMER, C.E./RMP CITY ENGINEER	 HON. MA. ESTER E. HAMOR CITY MAYOR	