
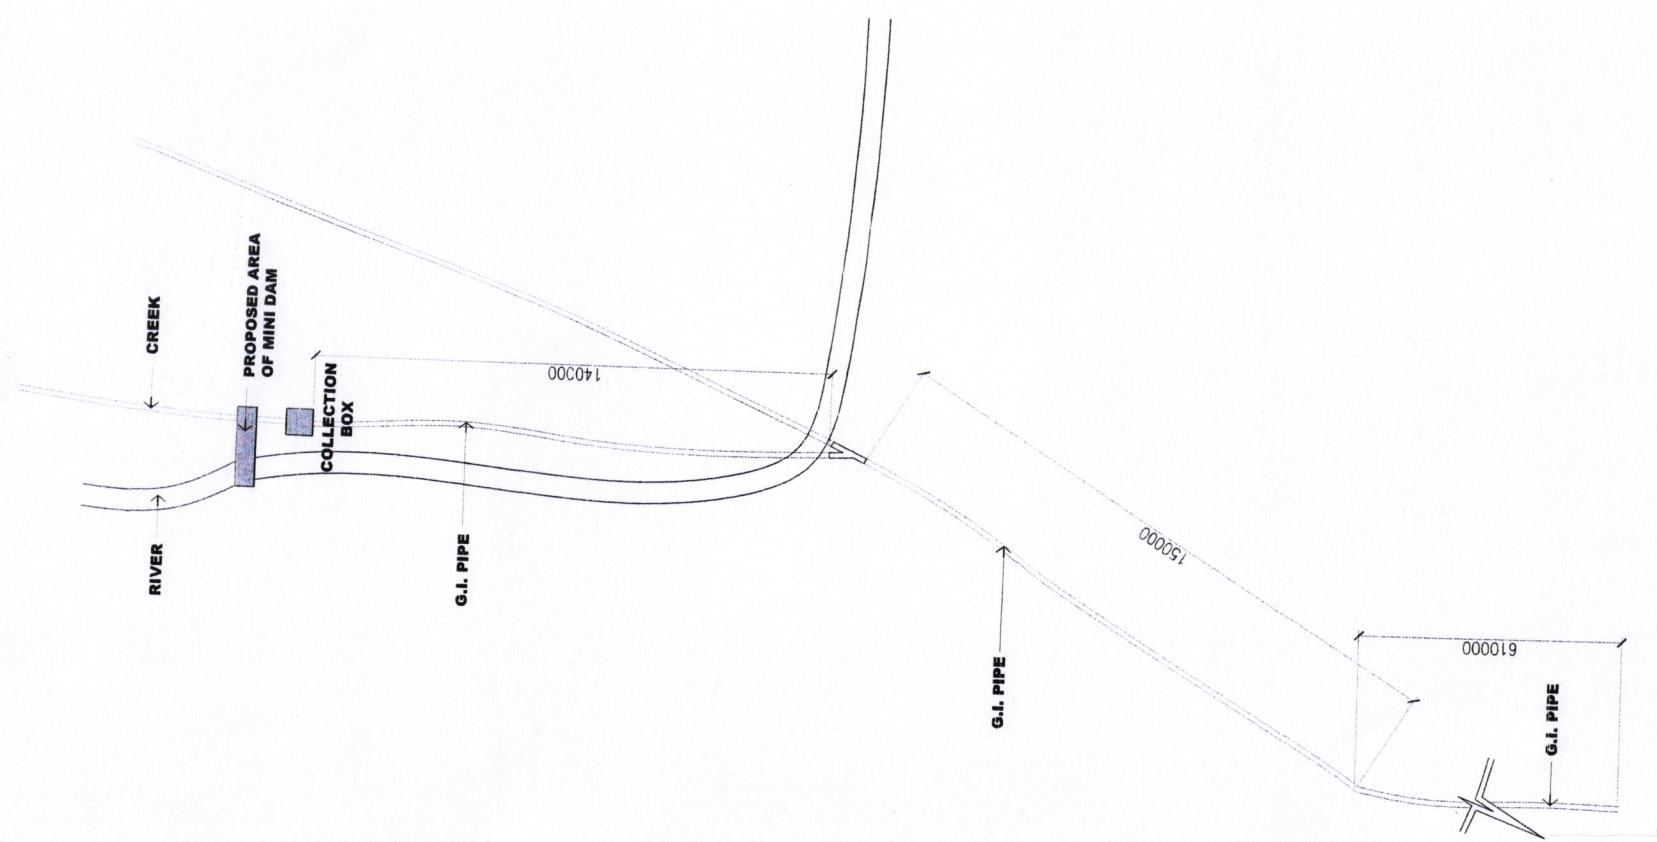



PREPARED FROM:	PROJECT TITLE:	DRAWN:	RECOMMENDED BY:	APPROVED BY:	SHEET NO.
 <p>SORSOGON CITY CITY ENGINEER'S OFFICE</p>	<p align="center">REHABILITATION/ IMPROVEMENT OF LEVEL III WATER SYSTEM</p> <p>LOCATION: BRGY. SAN JUAN, (RORO) EAST DIST., SORSOGON CITY</p>	<p><i>maria lara j. madaena, uap</i> ARCHITECT I</p>	<p>ROEL D. DOMER C.E. CITY ENGINEER</p>	<p><i>[Signature]</i> HON. MA. ESTER E. HAMOR CITY MAYOR</p>	<p align="center">2 S.2</p>



1 AERIAL VIEW
 S-2 SCALE 1:1000

PREPARED FROM:

PROJECT TITLE:

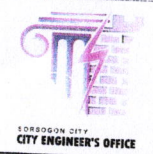

SORSOGON CITY
 CITY ENGINEER'S OFFICE

**REHABILITATION/ IMPROVEMENT OF LEVEL III
 WATER SYSTEM**

LOCATION: BRGY. SAN JUAN, (RORO) EAST DIST., SORSOGON CITY

DRAWN:	RECOMMENDED BY:	APPROVED BY:	SHEET NO.
 maria lara j. malabuena, uap ARCHITECT I	 ROEL D. DOMER C.E. CITY ENGINEER	 HON. MAESTER E. HAMOR CITY MAYOR	<div style="border: 1px solid black; border-radius: 50%; width: 40px; height: 40px; display: flex; flex-direction: column; align-items: center; justify-content: center;"> 1 <hr/> S.2 </div>

