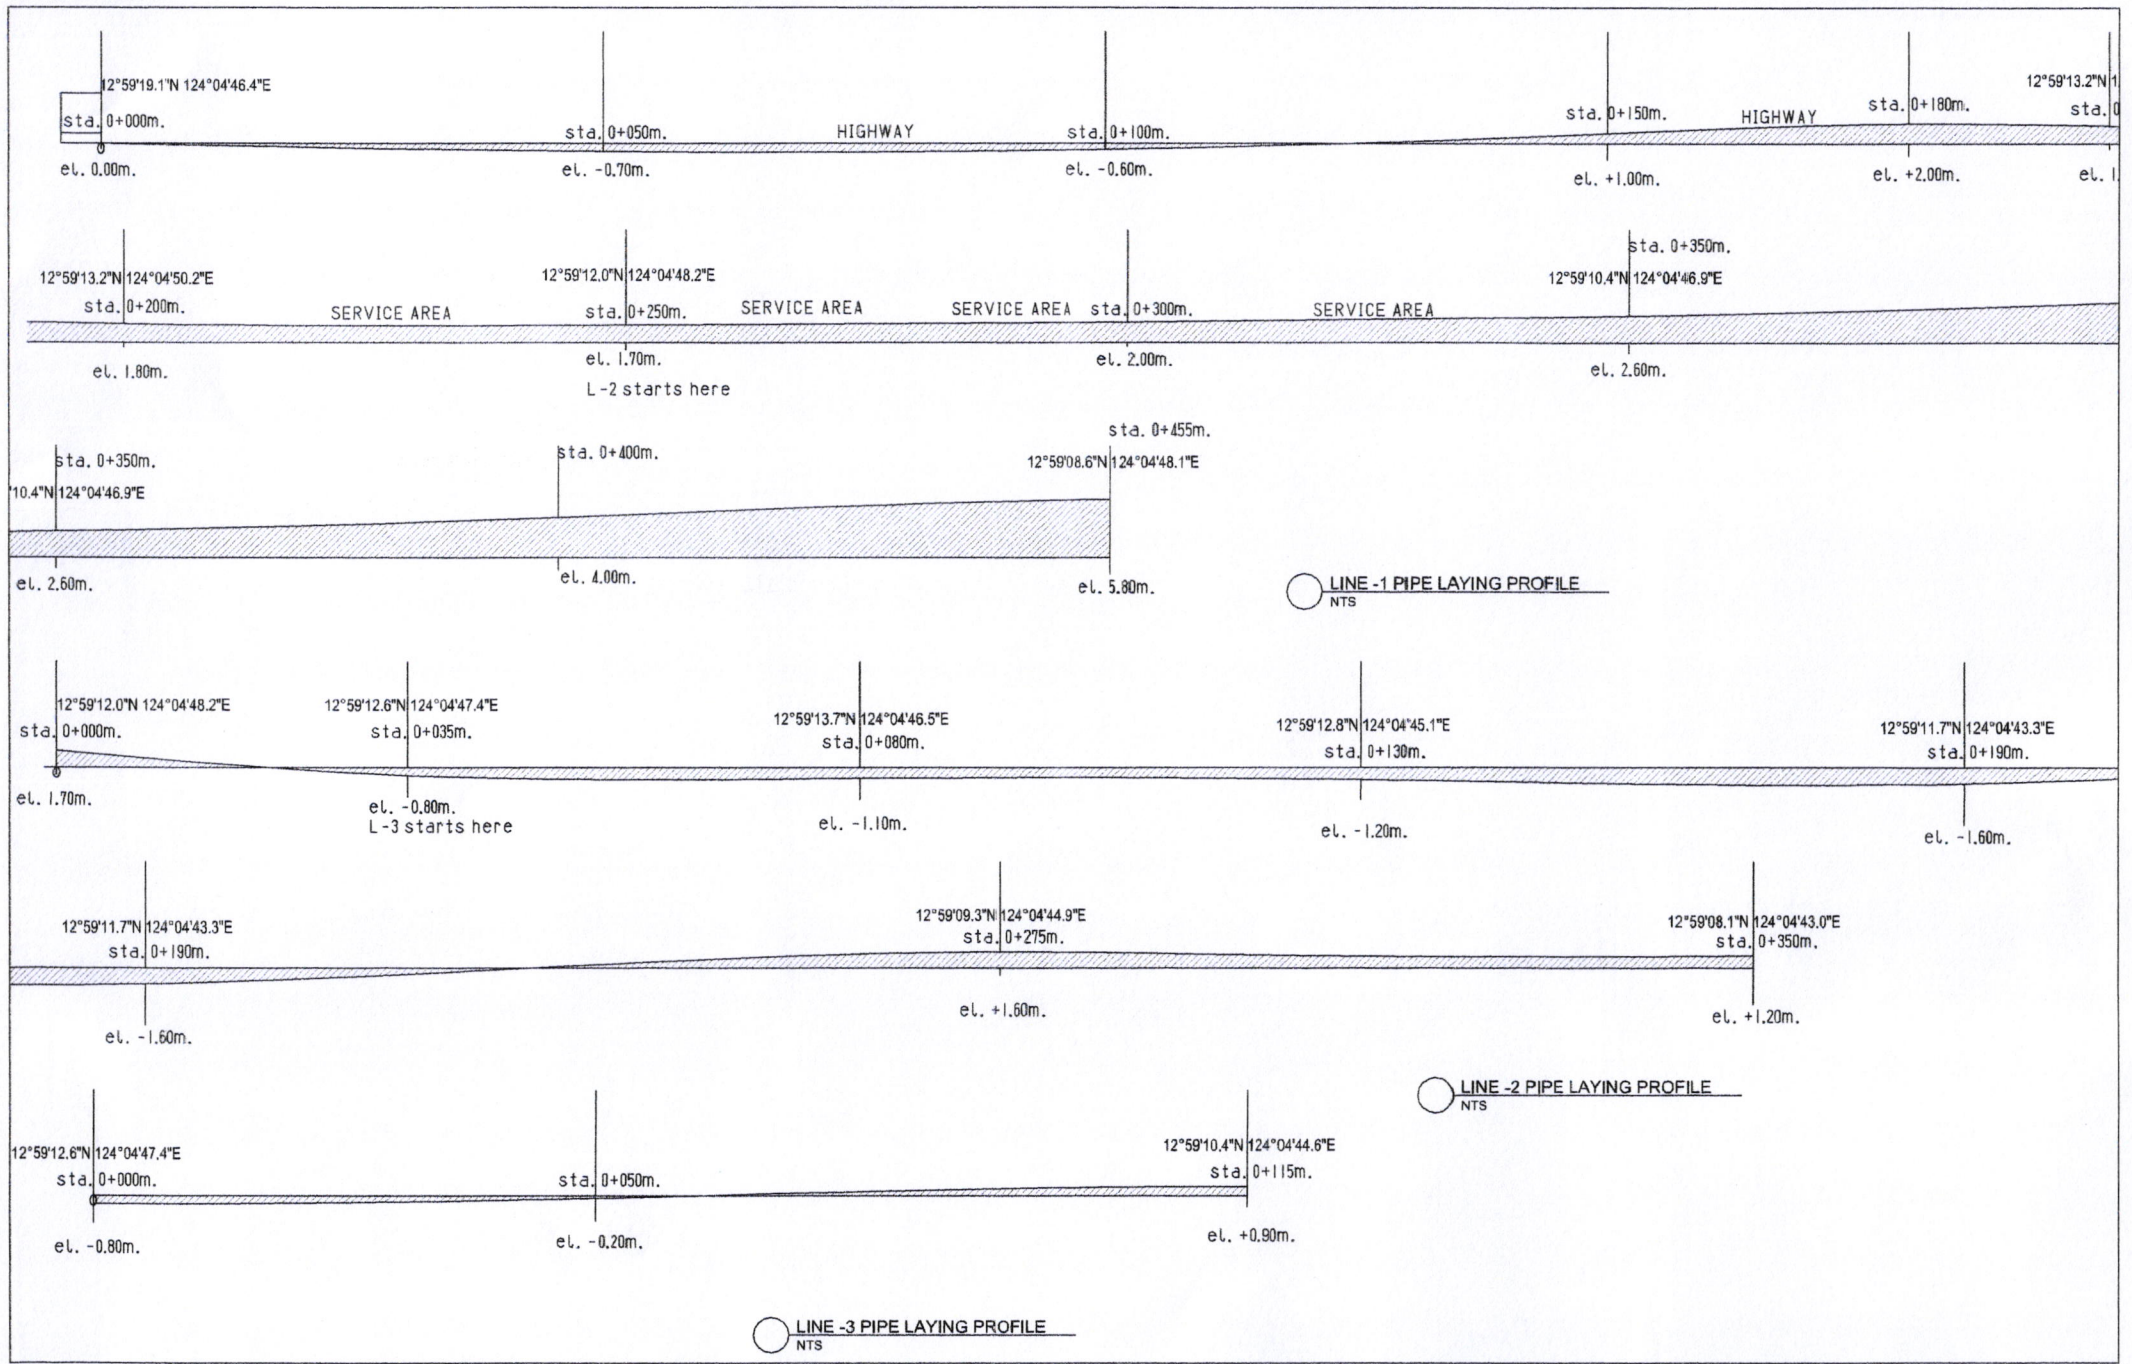


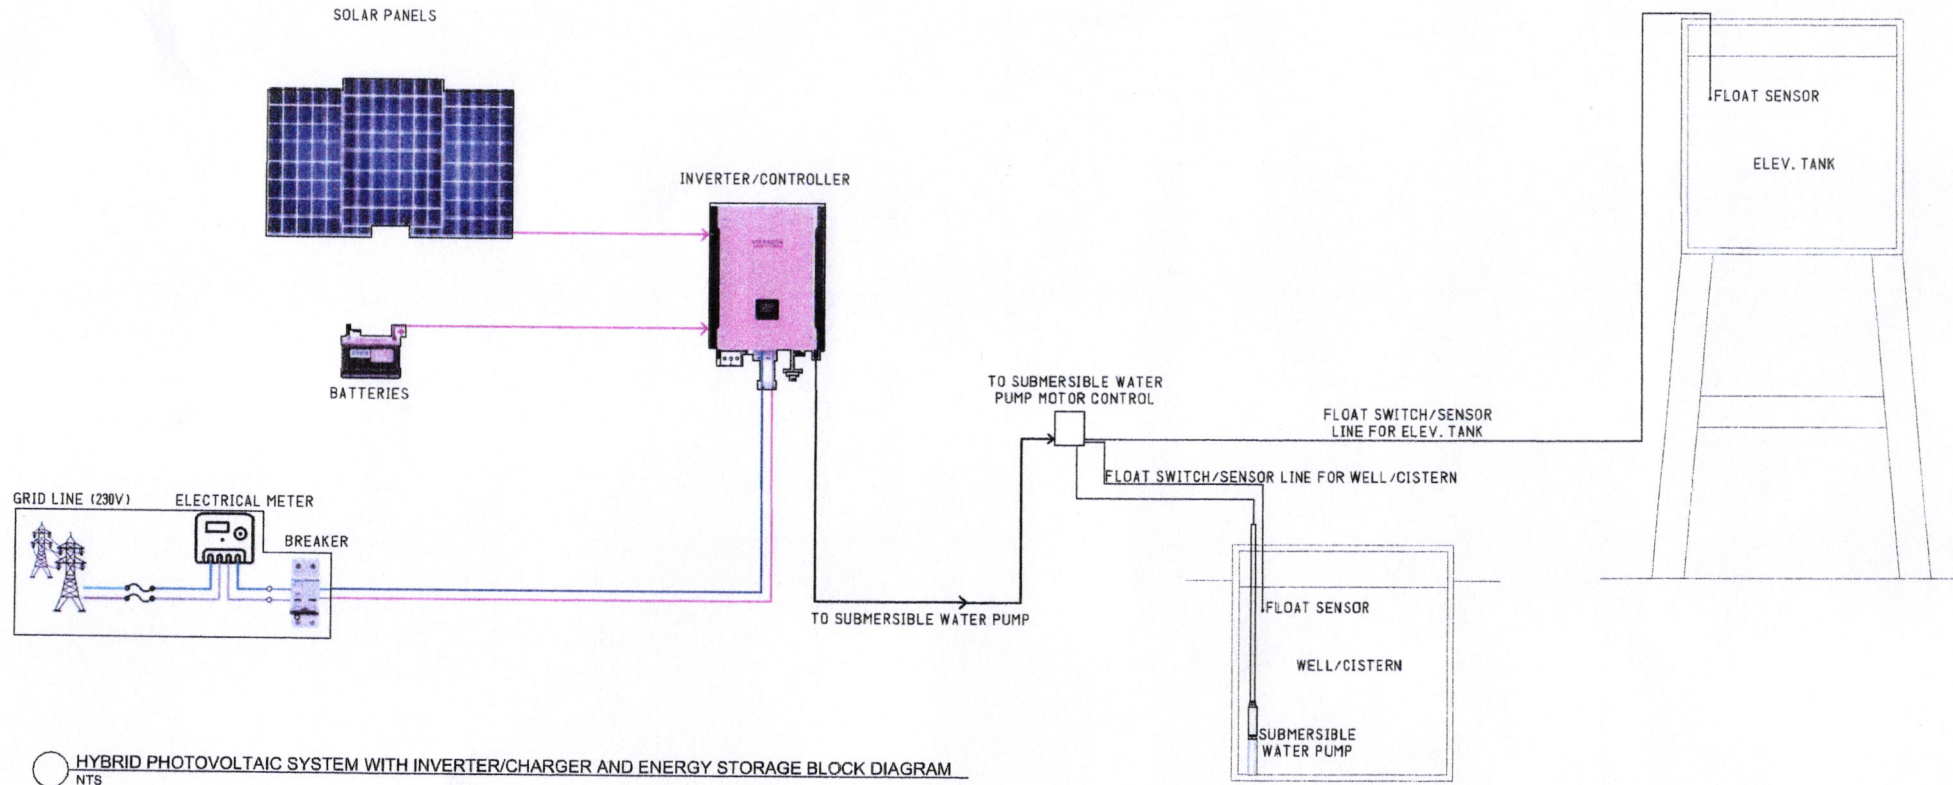
○ ZONE 1 LOCATION PLAN  
NTS

SORSOGON CITY <b>CITY ENGINEERING OFFICE</b>	PROJECT TITLE :	DRAWN BY :	RECOMMENDED BY :	APPROVED BY :	SHEET CONTENT :	SHEET NO. :
	<b>PROPOSED REHABILITATION/IMPROVEMENT OF LEVEL II WATER SYSTEM</b>	 ERWIN D. EQUIPADO CONST. & MAINT. GEN. FOREMAN	 ROEL D. DONER, CRMP CITY ENGINEER	 HON. NATIVIDAD E. HAMOR CITY MAYOR	AS SHOWN	1
LOC : BRGY. SUGOD, BACON DISTRICT, SORSOGON CITY						



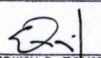
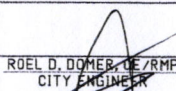
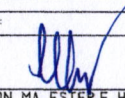
SORSOGON CITY <b>CITY ENGINEERING OFFICE</b>	PROJECT TITLE :	DRAWN BY :	RECOMMENDED BY :	APPROVED BY :	SHEET CONTENT :	SHEET NO. :
	<b>PROPOSED REHABILITATION/IMPROVEMENT OF LEVEL II WATER SYSTEM</b>				AS SHOWN	2
	LOC: BRGY. SUGOD, BACON DISTRICT, SORSOGON CITY	ERWIN D. EQUIPADO CONST. & MAINT. GEN. FOREMAN	ROEL D. DIMER, CE, RMP CITY ENGINEER	HON. MA. ESVER E. HAMOR CITY MAYOR		





○ HYBRID PHOTOVOLTAIC SYSTEM WITH INVERTER/CHARGER AND ENERGY STORAGE BLOCK DIAGRAM  
NTS

○ SUBMERSIBLE WATER PUMP MOTOR LAYOUT DIAGRAM  
NTS

SORSOGON CITY <b>CITY ENGINEERING OFFICE</b>	PROJECT TITLE : <b>PROPOSED REHABILITATION/IMPROVEMENT          OF LEVEL II WATER SYSTEM</b>	DRAWN BY :  <b>ERWIN D. EQUIPADO</b> CONST. & MAINT. GEN. FOREMAN	RECOMMENDED BY :  <b>ROEL D. DOMEB, CE/RMP</b> CITY ENGINEER	APPROVED BY :  <b>HON. MA. ESTER E. HAMOR</b> CITY MAYOR	SHEET CONTENT : <b>AS SHOWN</b>	SHEET NO. : <b>M</b>
	LOC : BRGY. SUGOD, BACON DISTRICT, SORSOGON CITY					