
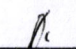
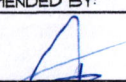
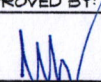
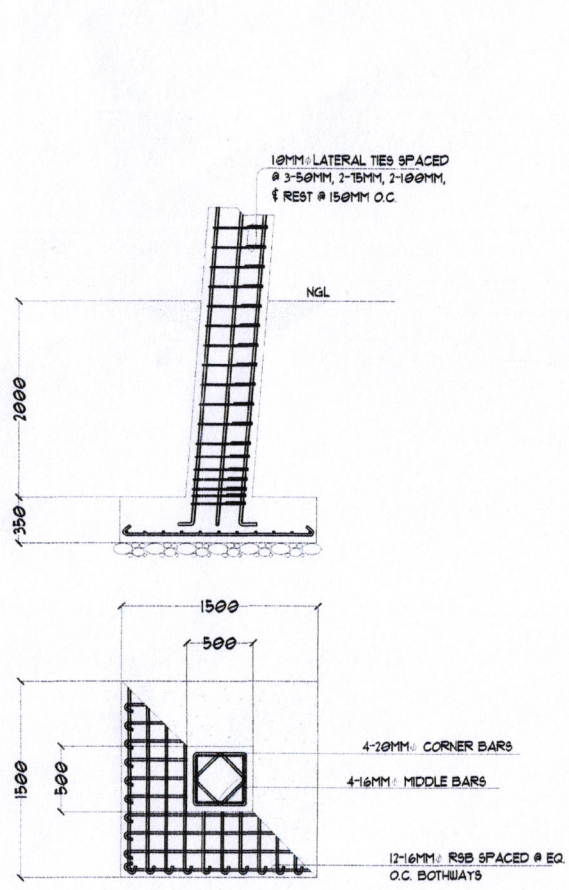
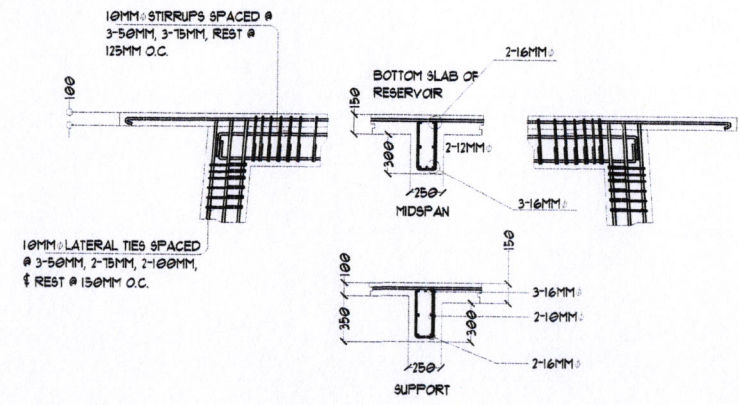


1 ELEVATED WATER TANK
 S-01 SCALE 1:100 MTS


 <p>SORSOGON CITY CITY ENGINEER'S OFFICE</p>	PROJECT TITLE:	DRAWN BY:	RECOMMENDED BY:	APPROVED BY:	SHEET CONTENT:	SHEET NO.
	REHABILITATION/IMPROVEMENT OF LEVEL II POTABLE WATER SUPPLY SYSTEM				AS SHOWN	9
	LOCATION: BRGY. JAMISLAGAN, BACON DISTRICT, SORSOGON CITY	NONER D. DIG REVIT ARCHT'L ASSISTANT	ROEL D. SOMER, C.E./RMP CITY ENGINEER	HON. MA. ESTER EHAMOR CITY MAYOR		1





1 COLUMN FOOTING DETAIL
 5-02 SCALE 1:50 MTS



BEAM 1 & COLUMN DET.

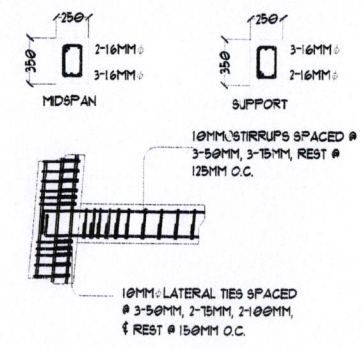


1 BEAM 2 & COLUMN DETAIL
 5-02 SCALE 1:50 MTS

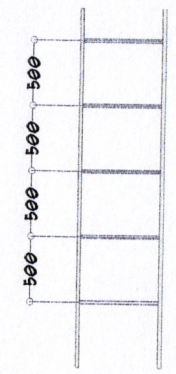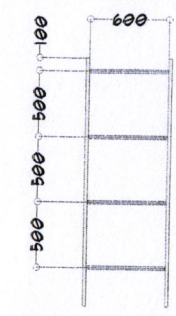


LADDER DET.

<p>SORSOGON CITY CITY ENGINEER'S OFFICE</p>	PROJECT TITLE:	DRAWN BY:	RECOMMENDED BY:	APPROVED BY:	SHEET CONTENT:	SHEET NO.
	REHABILITATION/IMPROVEMENT OF LEVEL II POTABLE WATER SUPPLY SYSTEM				AS SHOWN	9
	LOCATION: BRGY. JAMISLAGAN, BACON DISTRICT, SORSOGON CITY	NOMER D. DIG REVIT ARCHIT'L ASSISTANT	ROEL D. DOYER, C.E./RMP CIVIL ENGINEER	HON. MA. ESTER EHAMOR CITY MAYOR		02

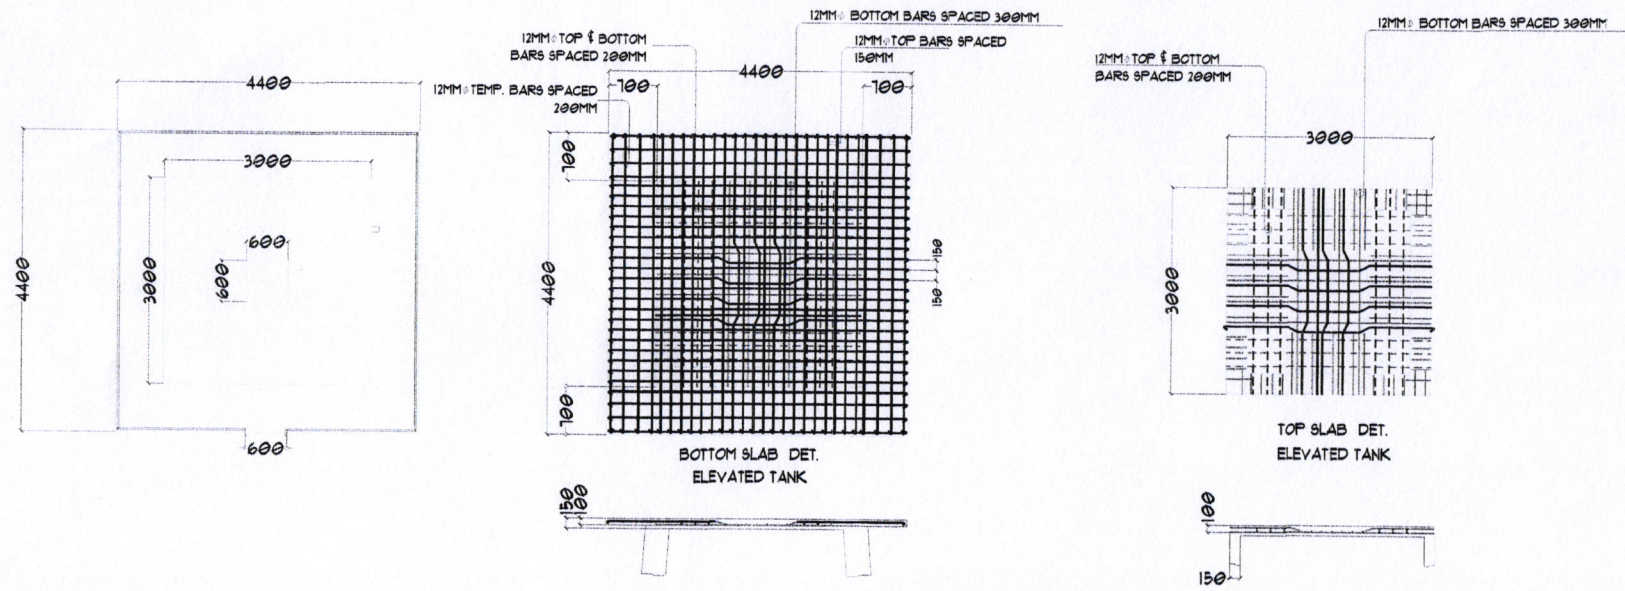


1 SLABDETAIL
S-03 SCALE 1:50 MTS

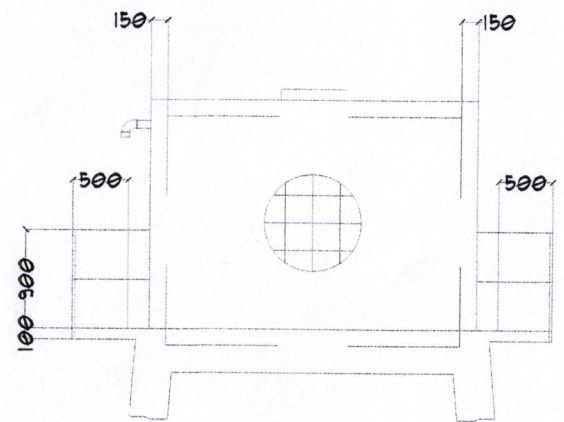

SECTION

10MM HOR BARS
SPACED @250 MM
O.C.
12MM VERT. BARS
SPACED @250 MM
O.C.

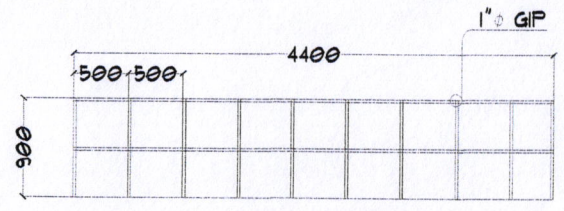

GUARD RAIL DET.