
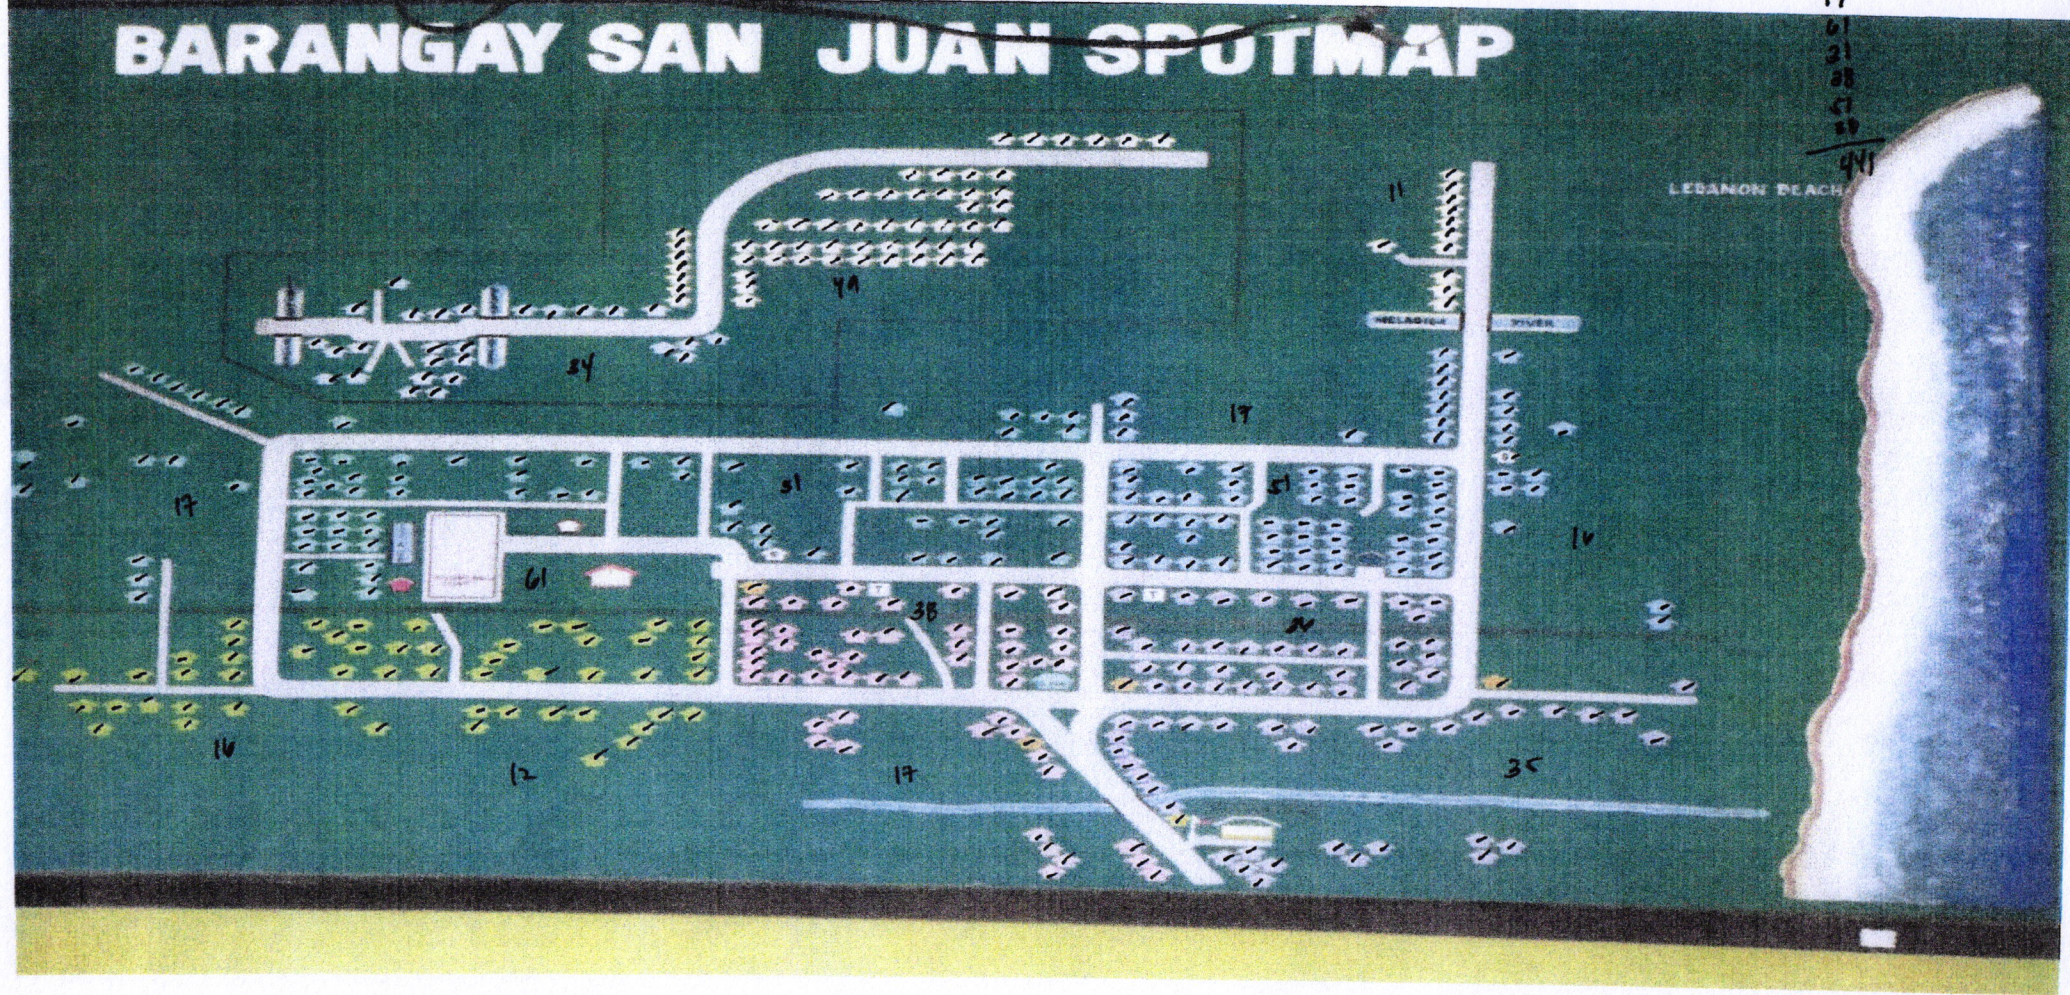


PREPARED FROM:	PROJECT TITLE:	DRAWN:	RECOMMENDED BY:	APPROVED BY:	SHEET NO.
 SORSOGON CITY CITY ENGINEER'S OFFICE	<p align="center">REHABILITATION/ IMPROVEMENT OF LEVEL III POTABLE WATER SUPPLY SYSTEM</p> <p>LOCATION: BRGY. SAN JUAN, BACON DIST., SORSOGON CITY</p>	<p align="center"><i>maria lara j. malabuena, uap</i> ARCHITECT I</p>	<p align="center">ROEL D. DOMER C.E. CITY ENGINEER</p>	<p align="center"><i>[Signature]</i> HON. MA. ESTER E. HAMOR CITY MAYOR</p>	<p align="center">1 S.1</p>

BARANGAY SAN JUAN SPOTMAP



34
49
11
17
16
3C
17
12
12
17
61
31
28
47
29
441