




 <p>CITY OF SORSOGON CITY ENGINEER'S OFFICE</p>	PROJECT TITLE:	CADD BY:	RECOMMENDED BY:	APPROVED BY:
	CONSTRUCTION OF FARM TO MARKET ROAD			
	LOCATION: @ Sitio Casa, Brgy. San Isidro, Bacon District Sorsogon City	 jvsaguindel, CE engineer IV	 ROLANDO DIMERCE CITY ENGINEER	 Hon. MA. ESTER E. HAMOR CITY MAYOR

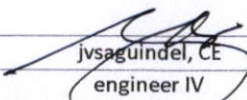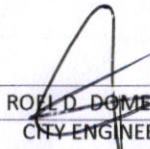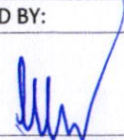

START OF PROJECT

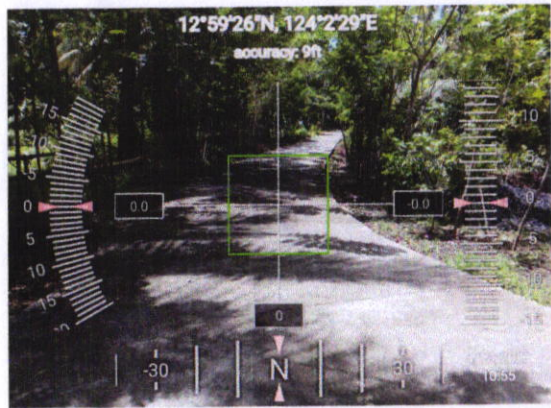

PICTURE 1

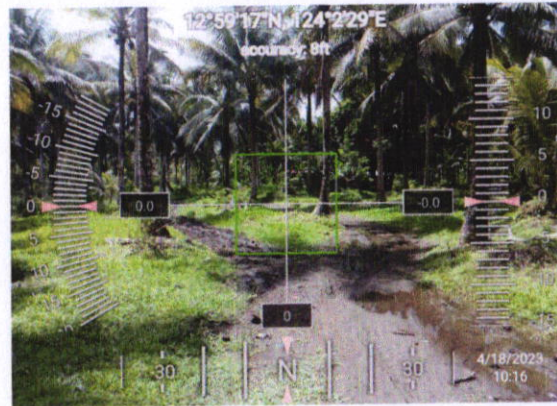


PICTURE 2




PICTURE 3




PICTURE 4

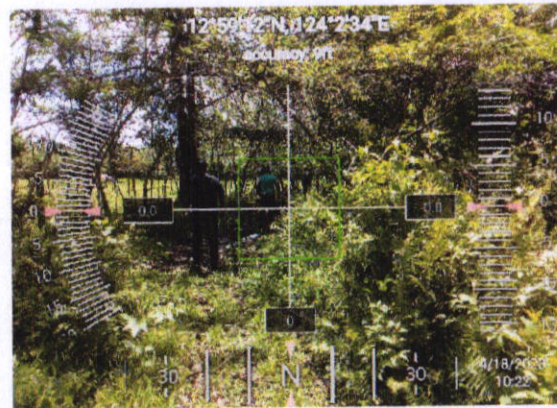

PICTURE 5

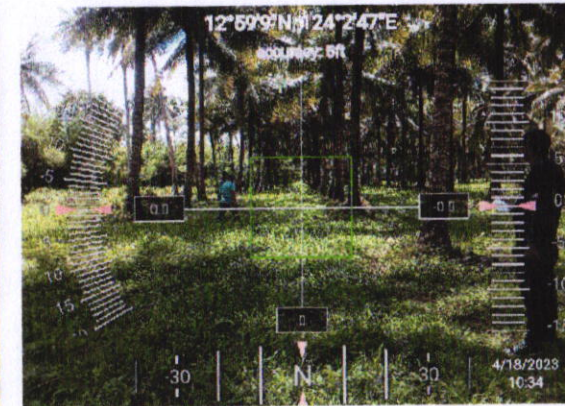

PICTURE 6

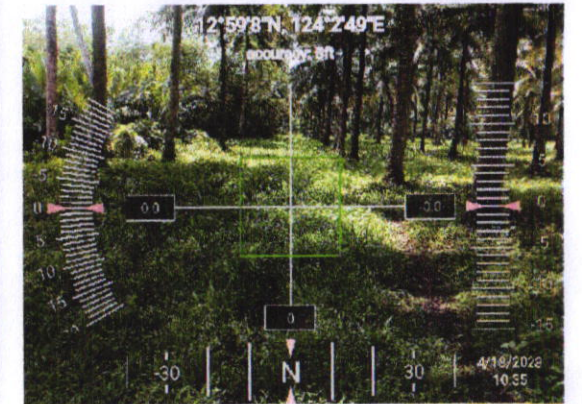

END OF PROJECT




CITY OF SORSOGON  
CITY ENGINEER'S OFFICE

PROJECT TITLE:  
CONSTRUCTION OF FARM TO MARKET ROAD  
LOCATION: @ Sitio Casa, Brgy. San Isidro, Bacon District  
Sorsogon City

CADD BY:  
*[Signature]*  
jvsagundel, CE  
engineer IV

RECOMMENDED BY:  
*[Signature]*  
ROEL D. DOMER CE  
CITY ENGINEER

APPROVED BY:  
*[Signature]*  
Hon. MA. ESTER E. HAMOR  
CITY MAYOR

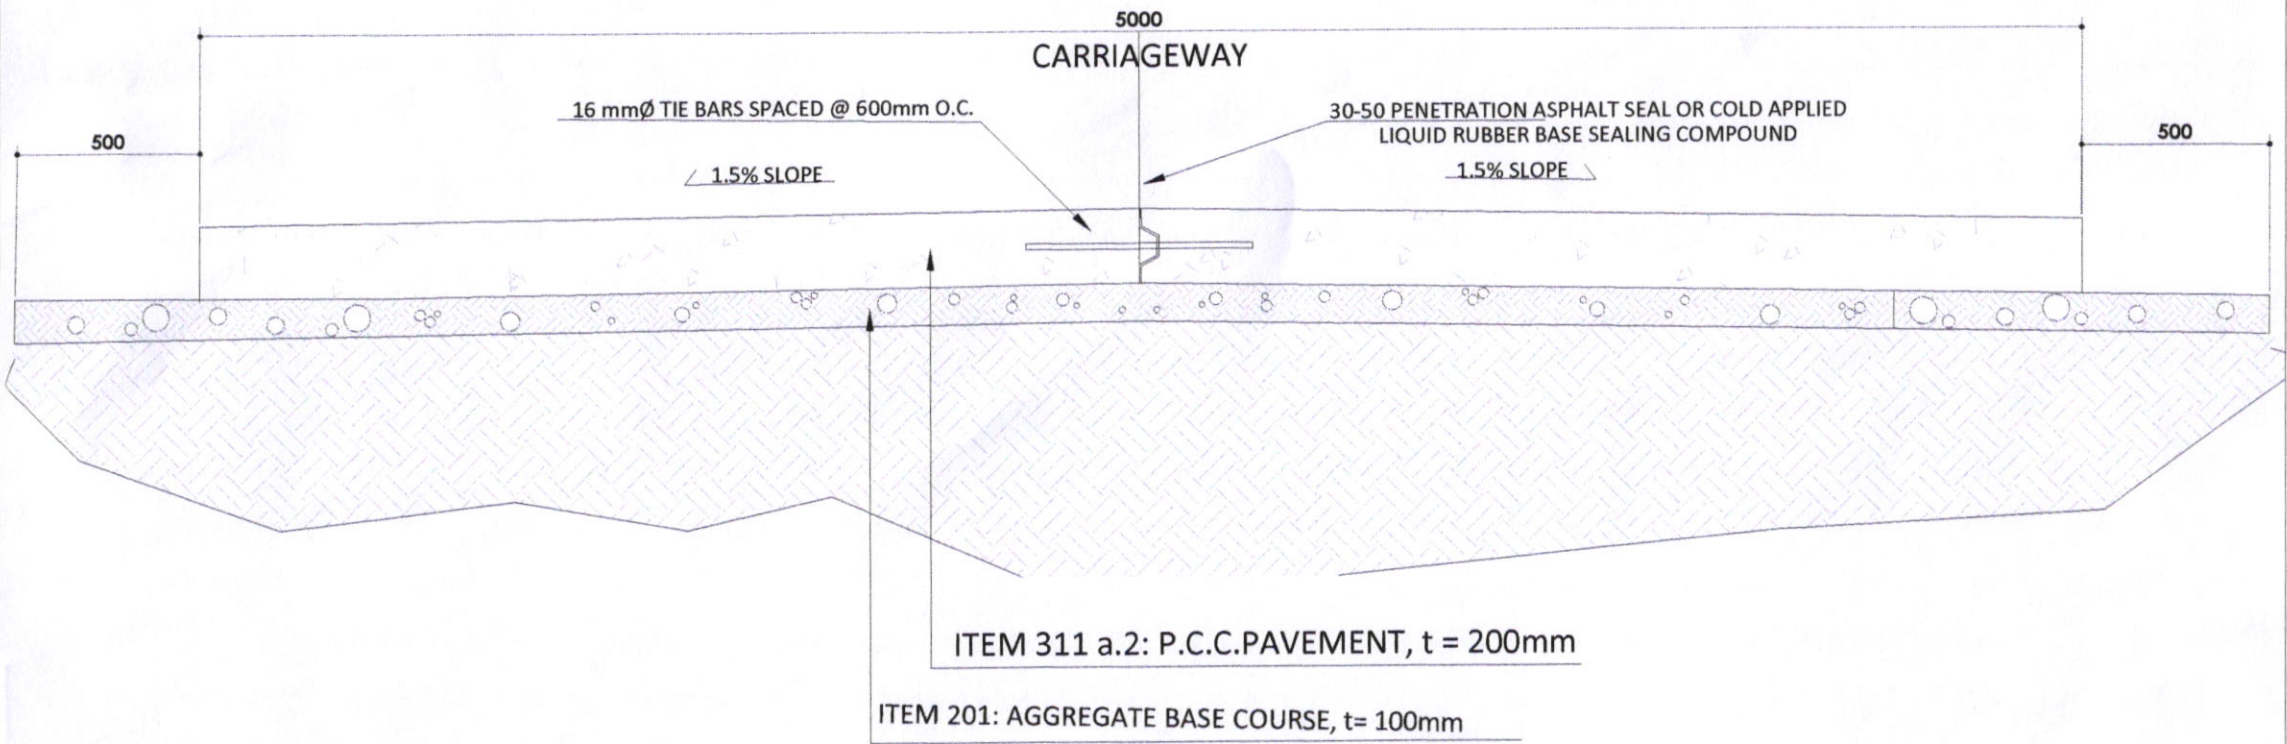

ROAD CROSS - SECTION  
SCALE 1:20M.



CITY OF SORSOGON  
CITY ENGINEER'S OFFICE

PROJECT TITLE:	CADD BY:	RECOMMENDED BY:	APPROVED BY:
CONSTRUCTION OF FARM TO MARKET ROAD			
LOCATION: @ Sitio Casa, Brgy. San Isidro, Bacon District Sorsogon City	jvsagundel, CE engineer IV	ROEL D. DOMER CE CITY ENGINEER	Hon. MA. ESTER E. HAMOR CITY MAYOR